



NOT FOR CONSTRUCTION

Note:
All room areas scaled off floor plans.

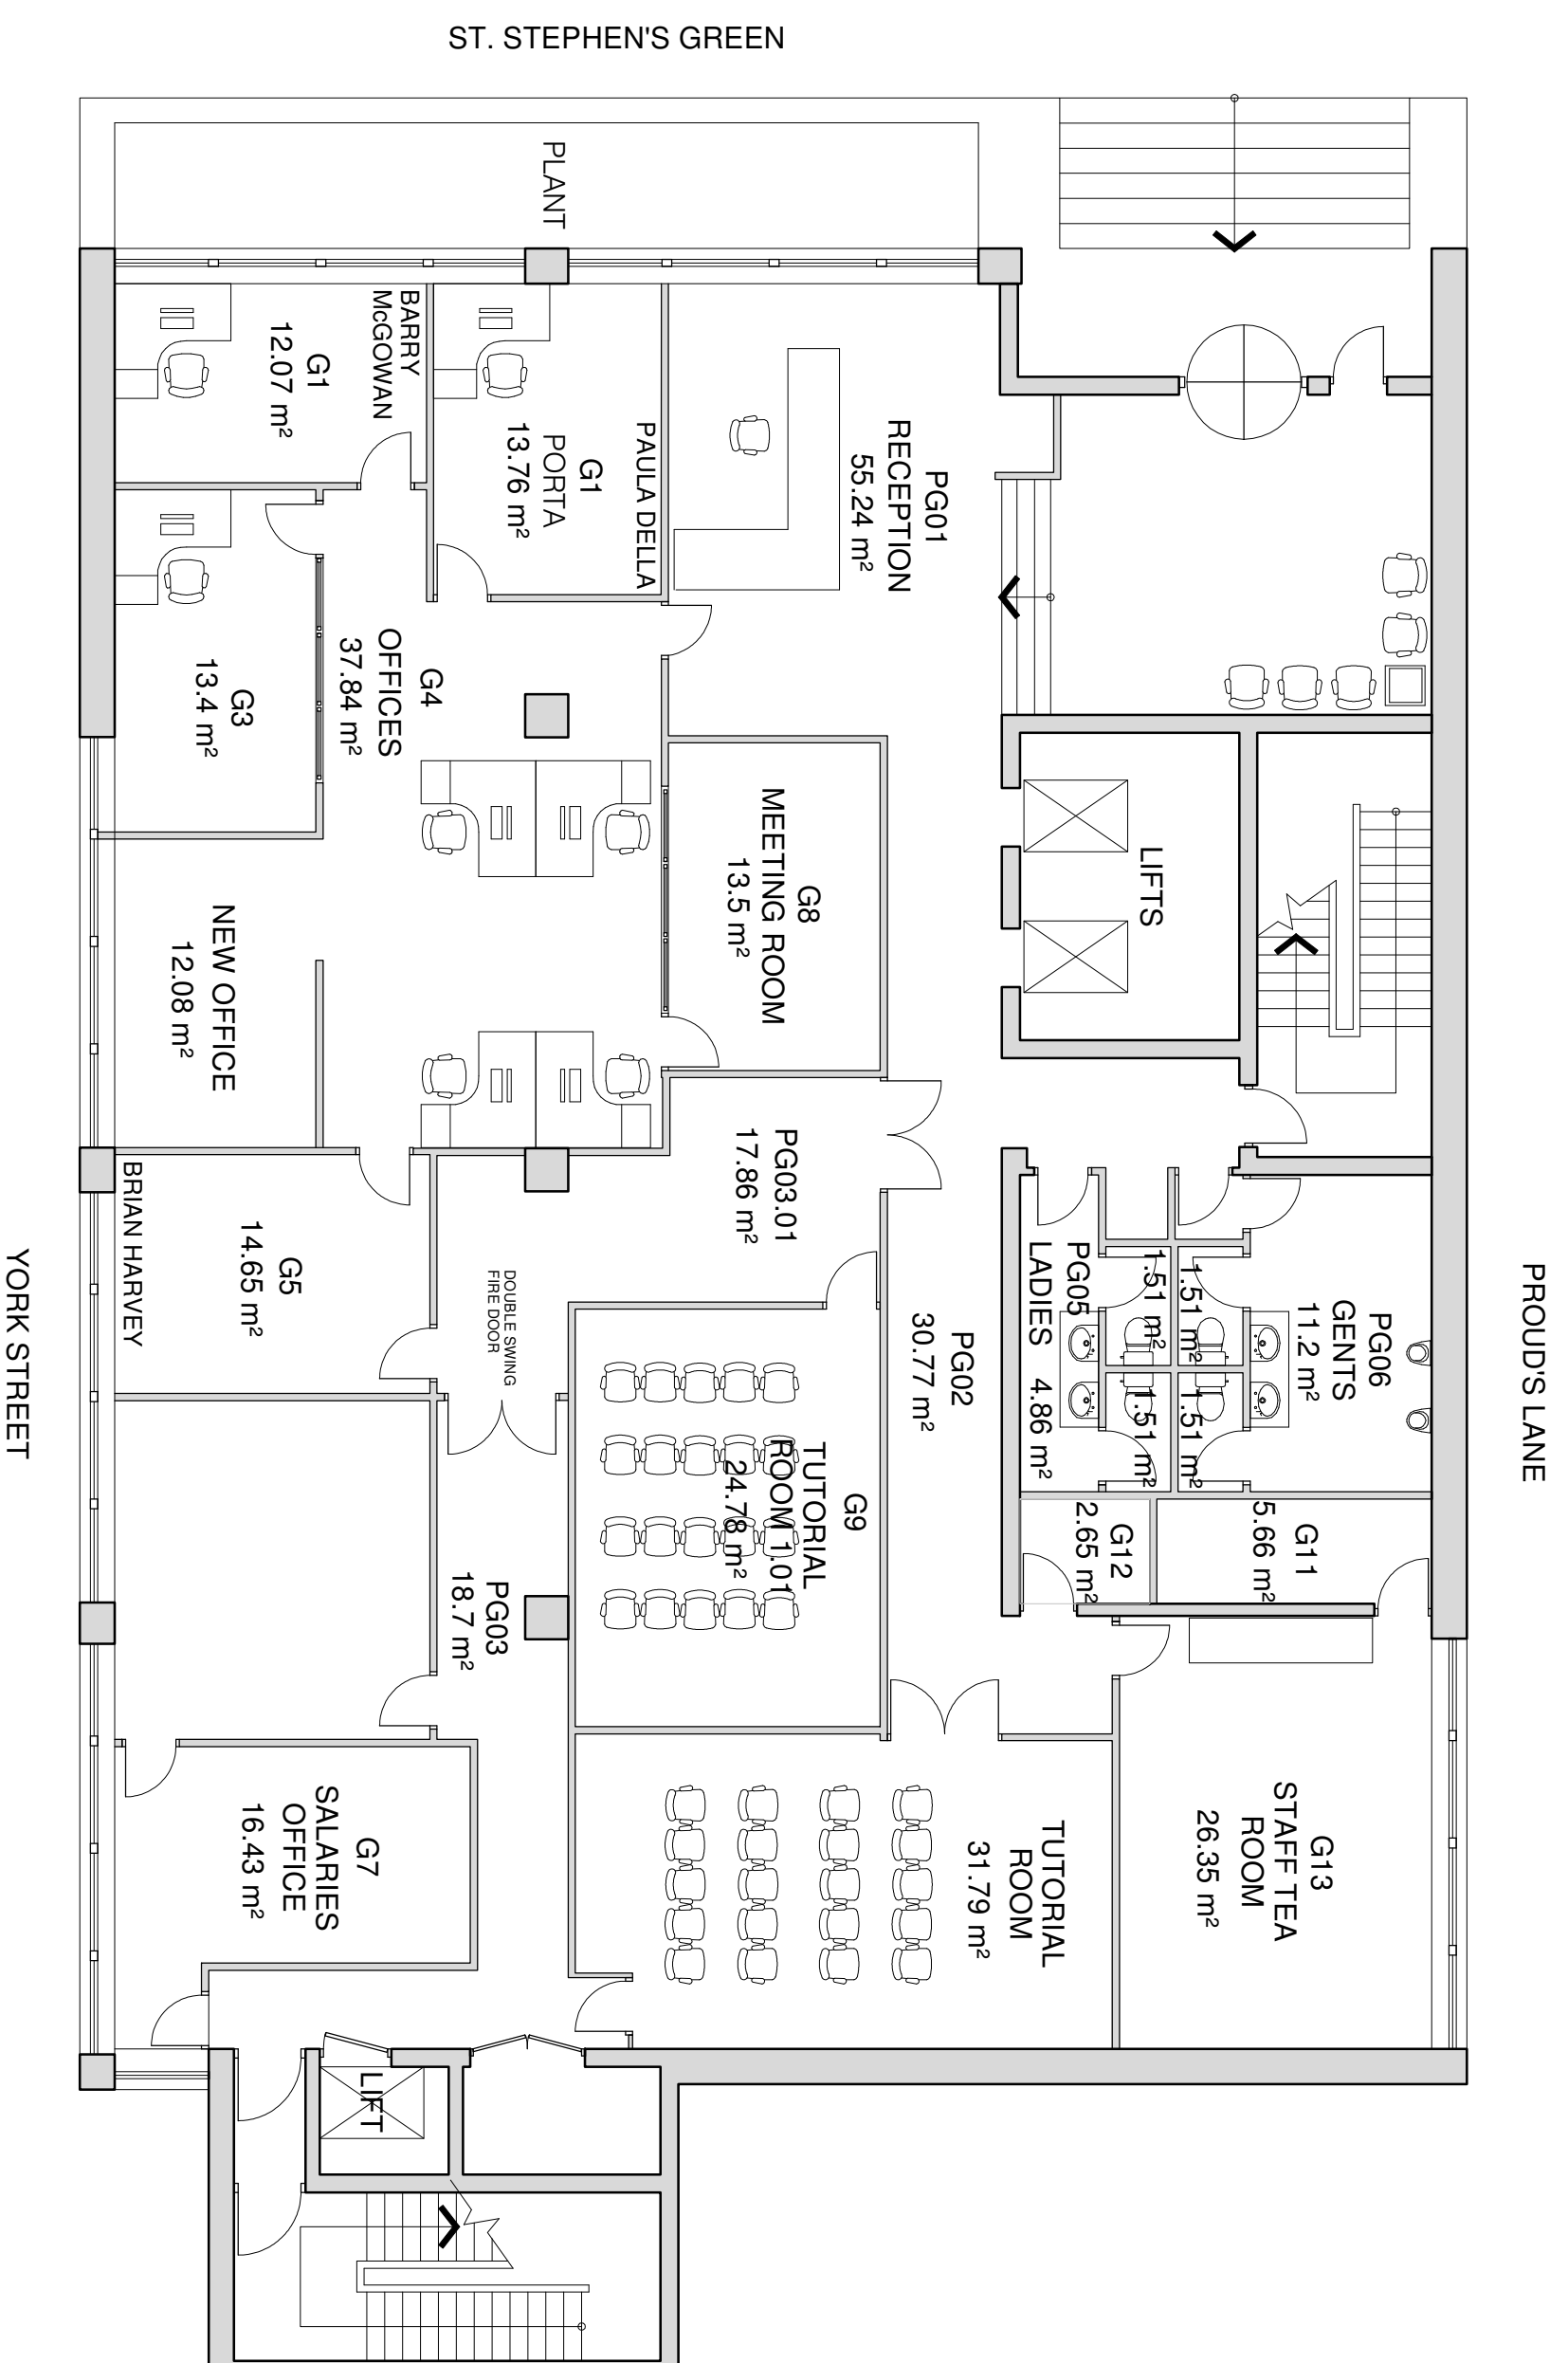

GROUND FLOOR PLAN
SCALE 1:100 @ A1

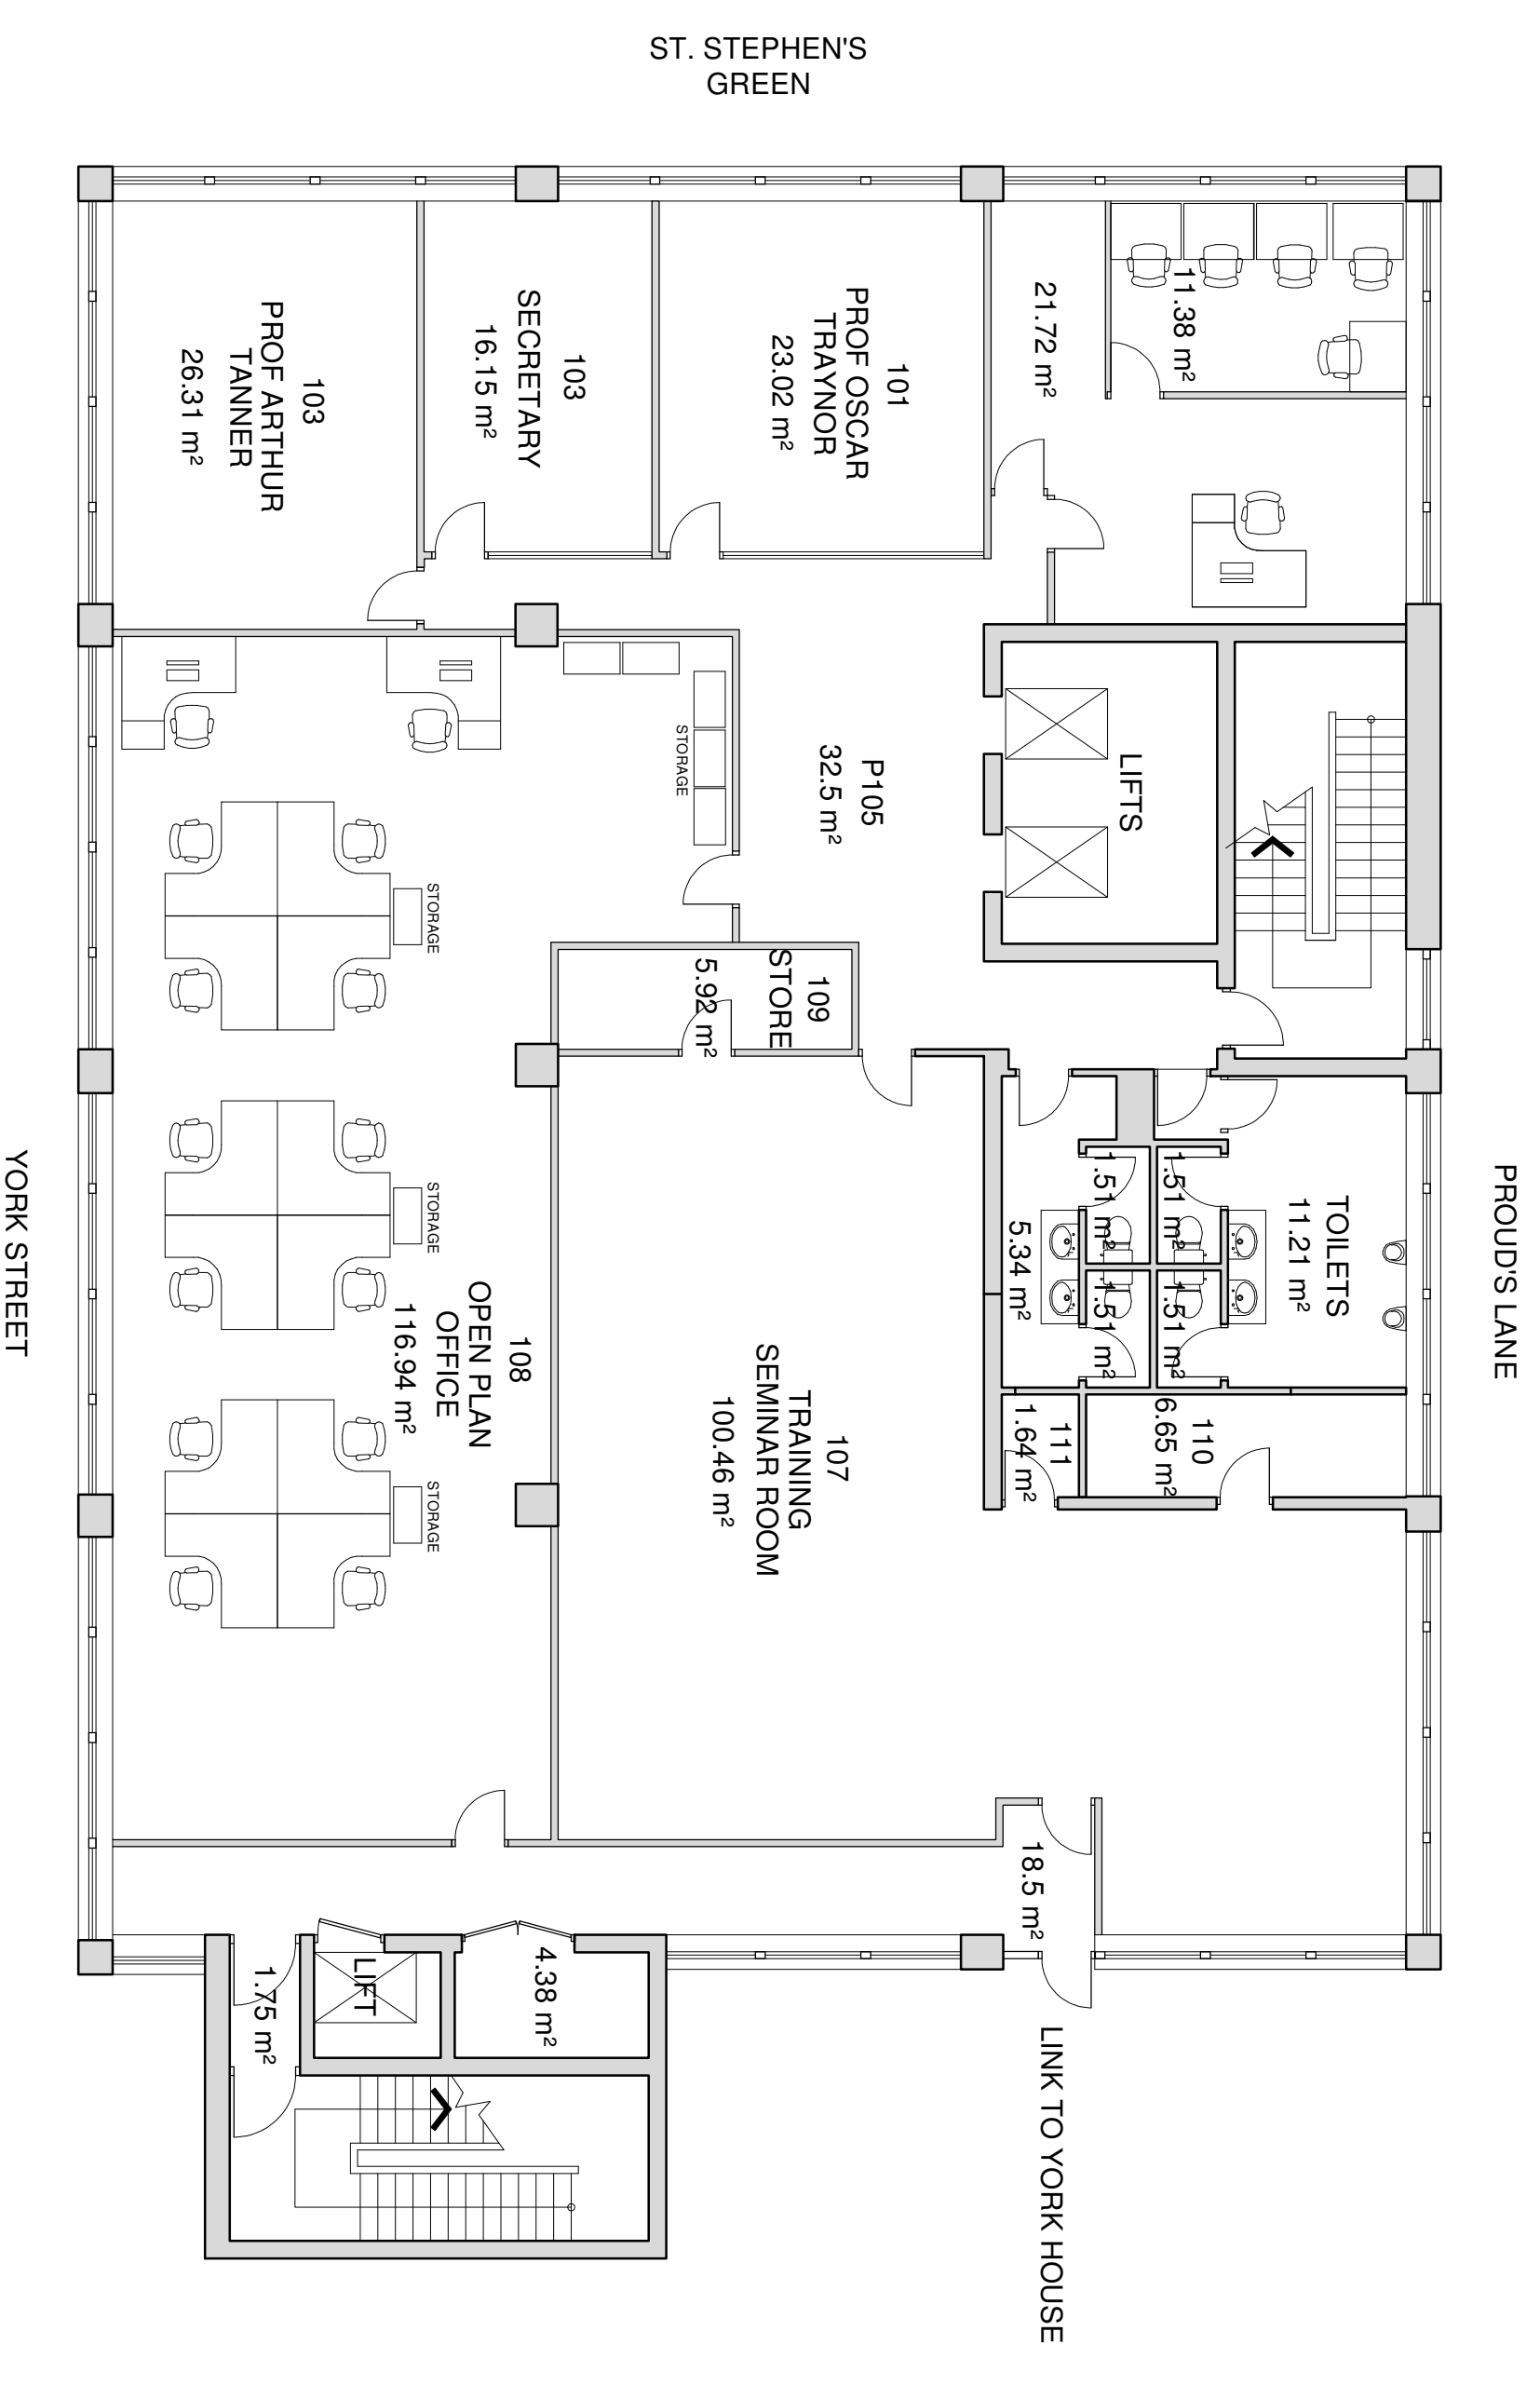

FIRST FLOOR PLAN
SCALE 1:100 @ A1


REV.	DATE	DESCRIPTION	DRAWN	CHECKED	APPROVED

RCSI
Estate Services
123, St Stephens Green, Dublin 2
Tel: +353 1 402 2290
Fax: +353 1 402 2345
Email: estate@rcsi.ie
Website: www.rcsi.ie


CLIENT:	RCSI	SCALE:	1:100 @ A1	DATE:	27-09-2012
PROJECT:	RCSI HOUSE - 121 ST. STEPHENS GREEN	CAD REF:	-	JOB NO.:	-
DRAWING:	GROUND & FIRST FLOOR PLAN	DRAWN:	BC	REVISION:	-

NOT FOR CONSTRUCTION

Note:
All room areas scaled off floor plans.

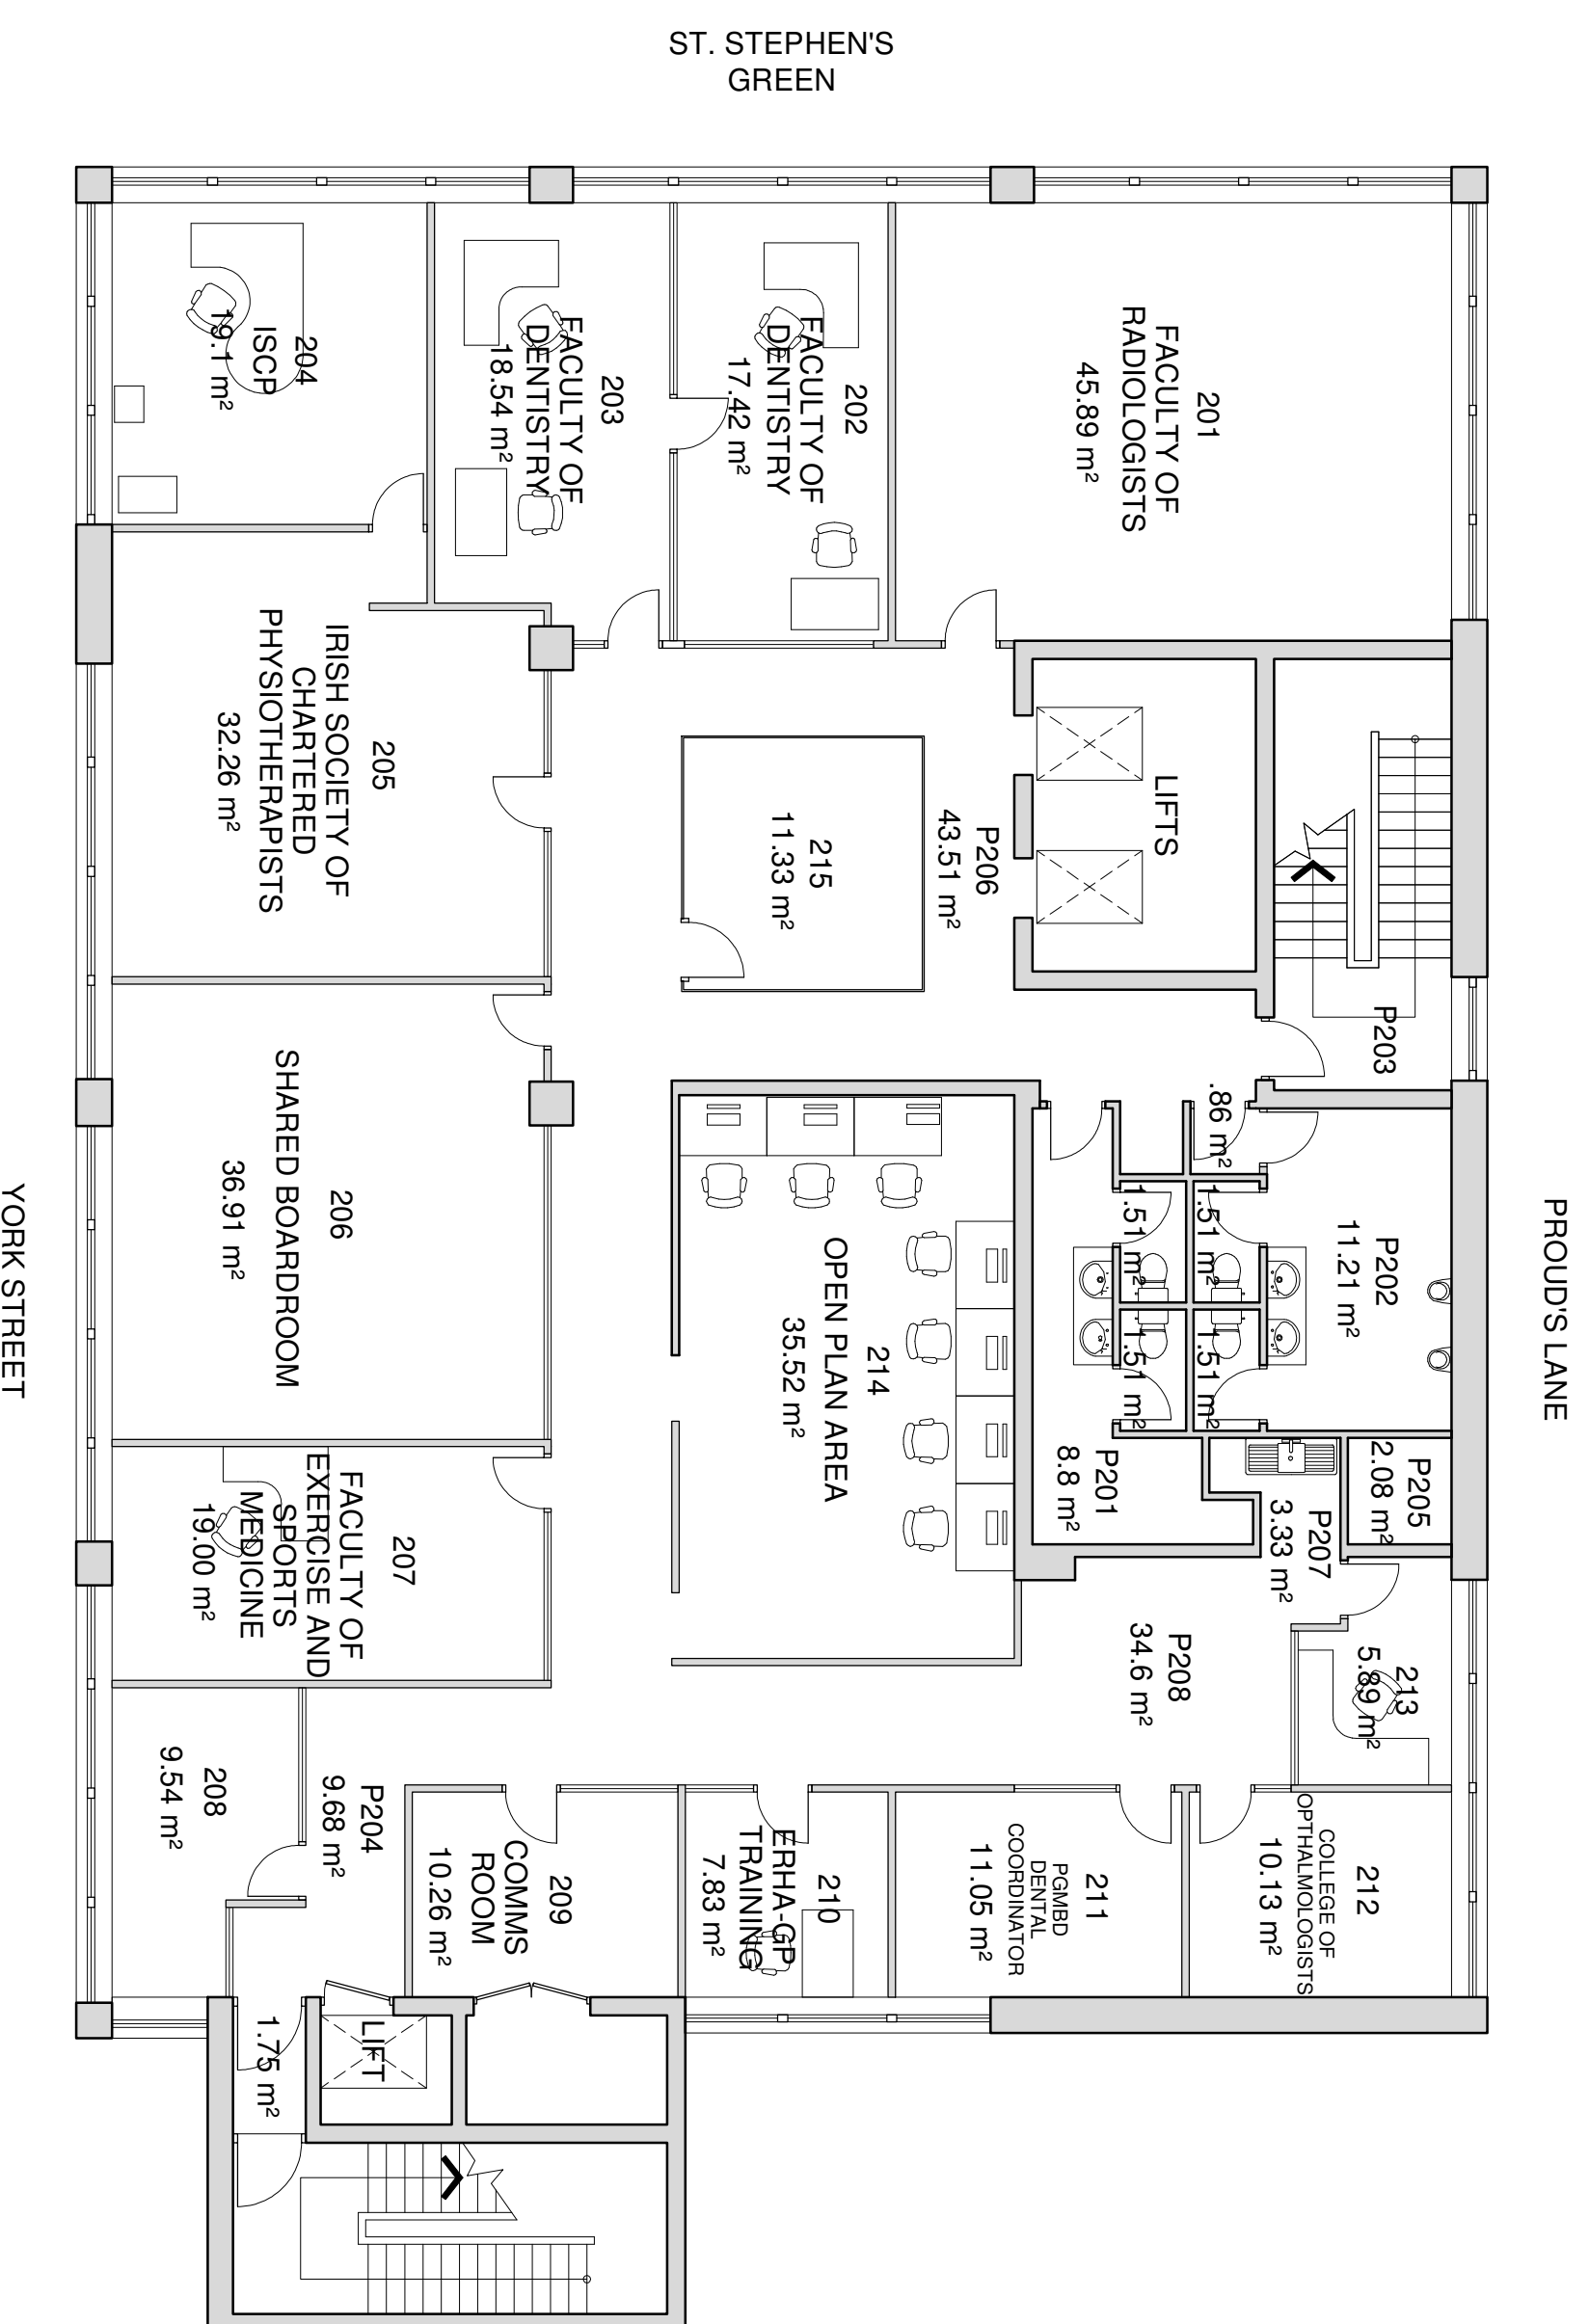

SECOND FLOOR PLAN
SCALE 1:100 @ A1

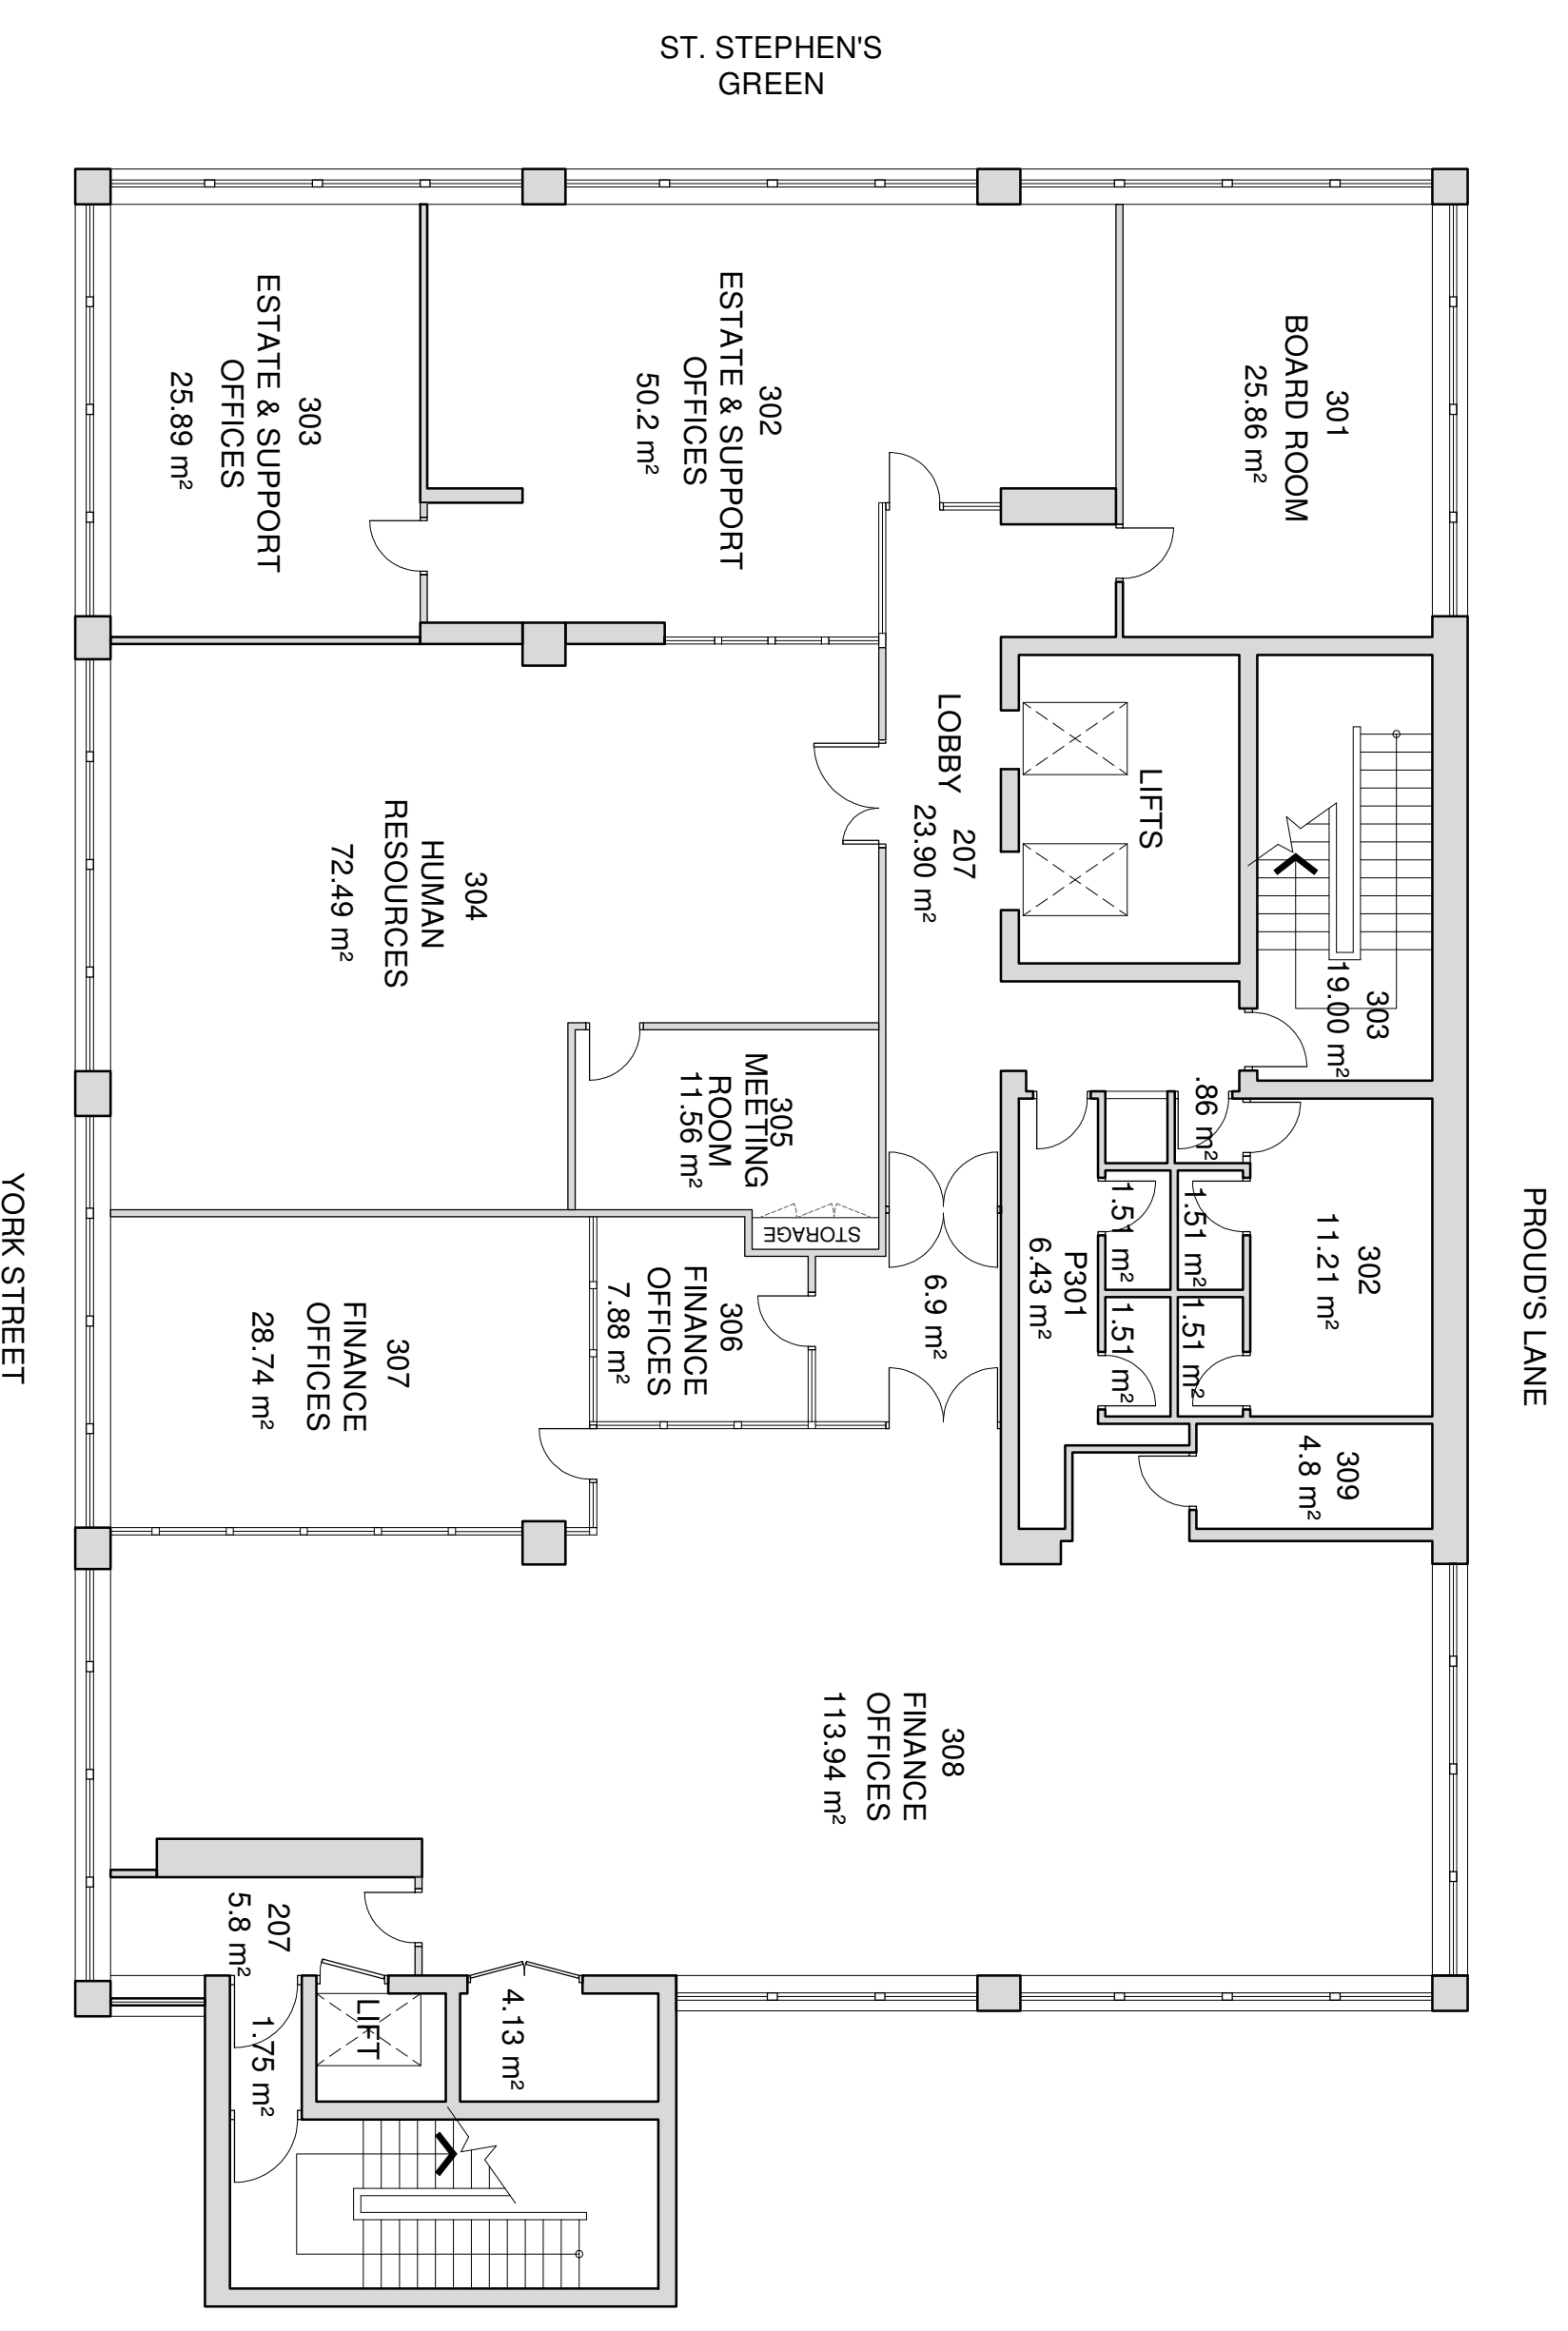

THIRD FLOOR PLAN
SCALE 1:100 @ A1

REV.	DATE	DESCRIPTION	DRAWN	CHECKED	APPROVED

RCSI
Royal College of Surgeons in Ireland
ESTATE SERVICES

Estate Services

123, St Stephens Green, Dublin 2
Tel: +353 1 402 2290
Fax: +353 1 402 2345
Email: estate@rcsi.ie
Website: www.rcsi.ie

CLIENT:	RCSI	SCALE:	1:100 @ A1	DATE:	24-09-2012
PROJECT:	RCSI HOUSE - 121 ST. STEPHENS GREEN	CAD REF:	-	JOB NO.:	-
DRAWING:	SECOND & THIRD FLOOR PLAN	DRAWN:	BC	REVISION:	-