
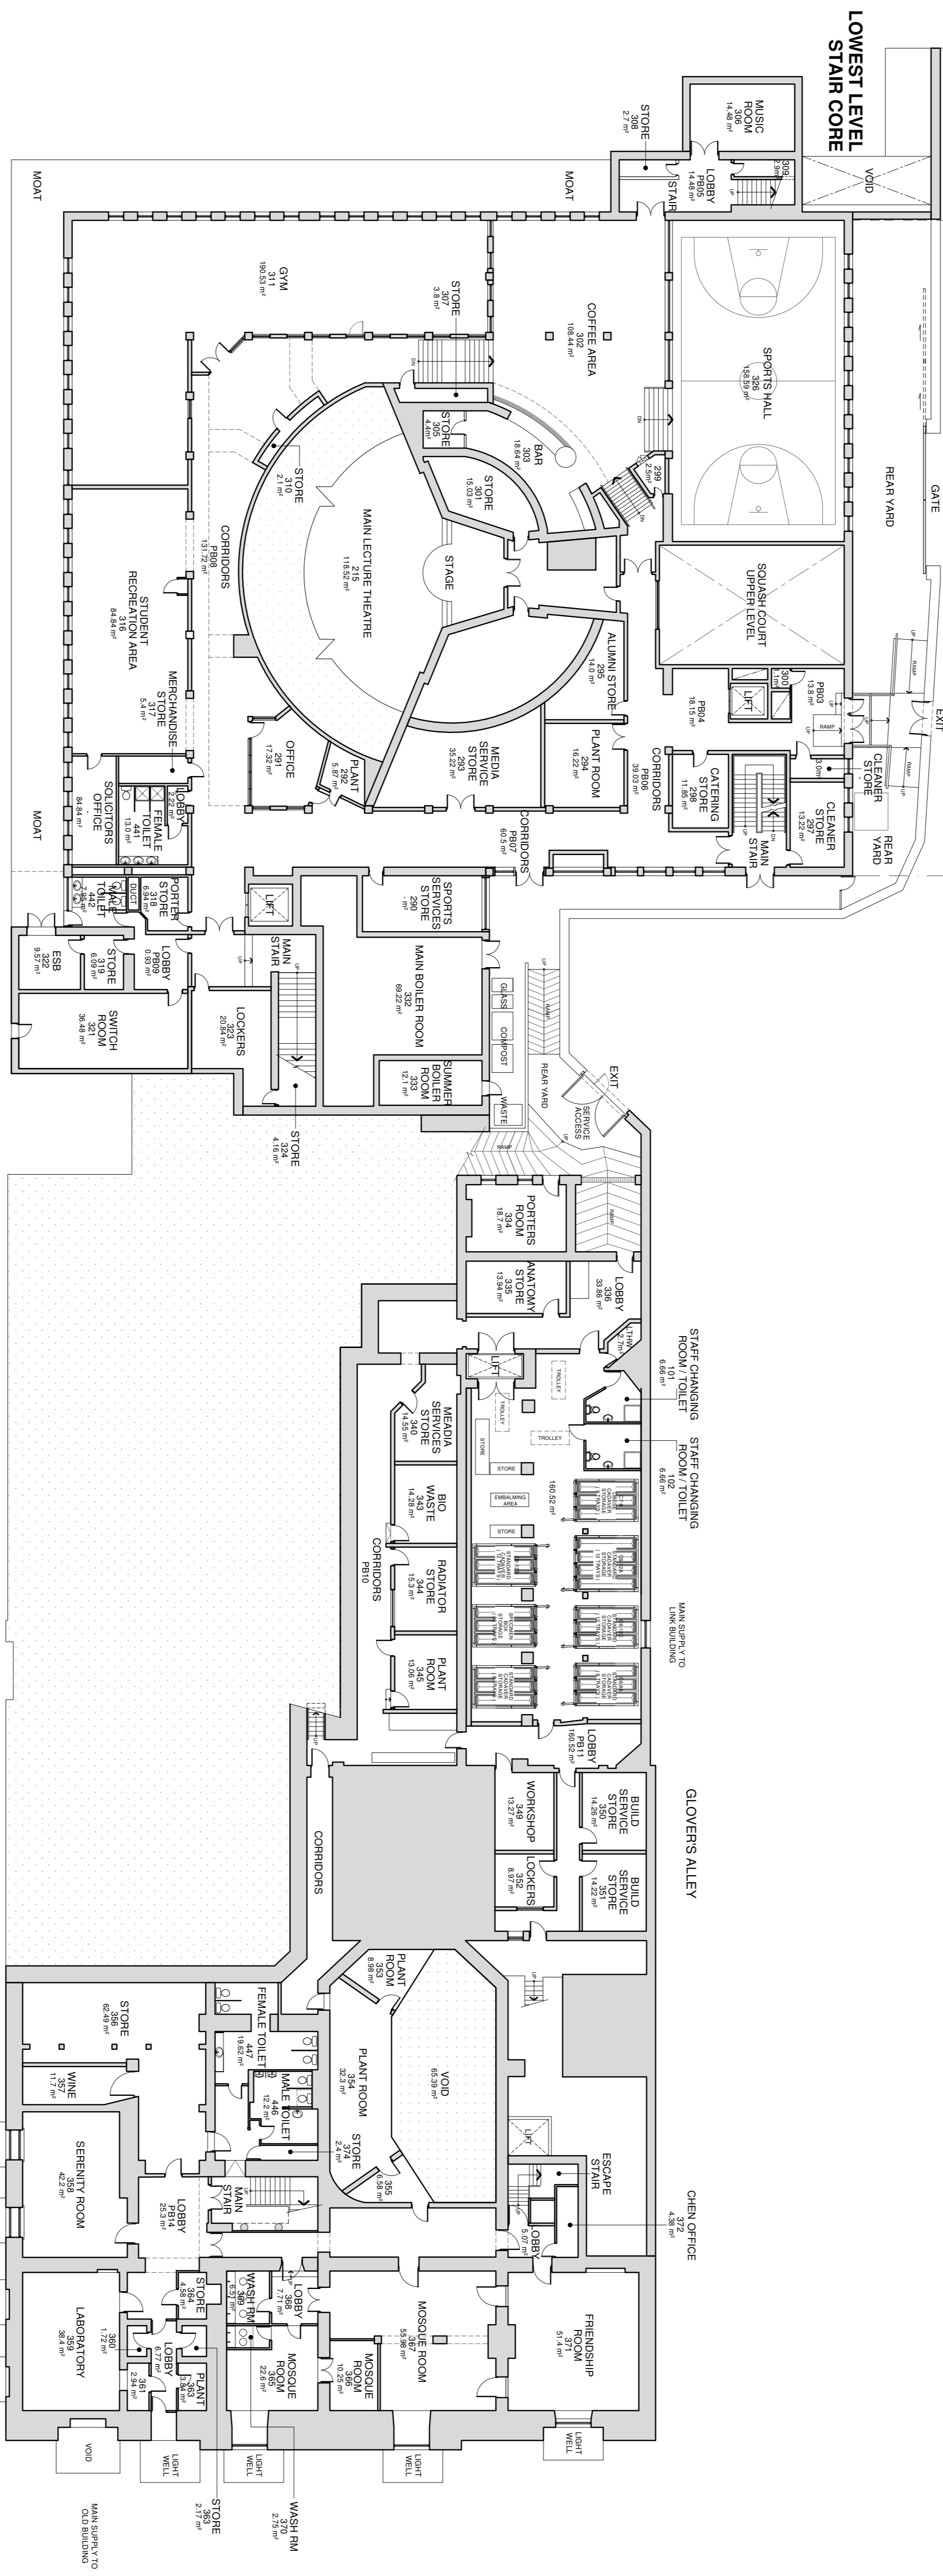
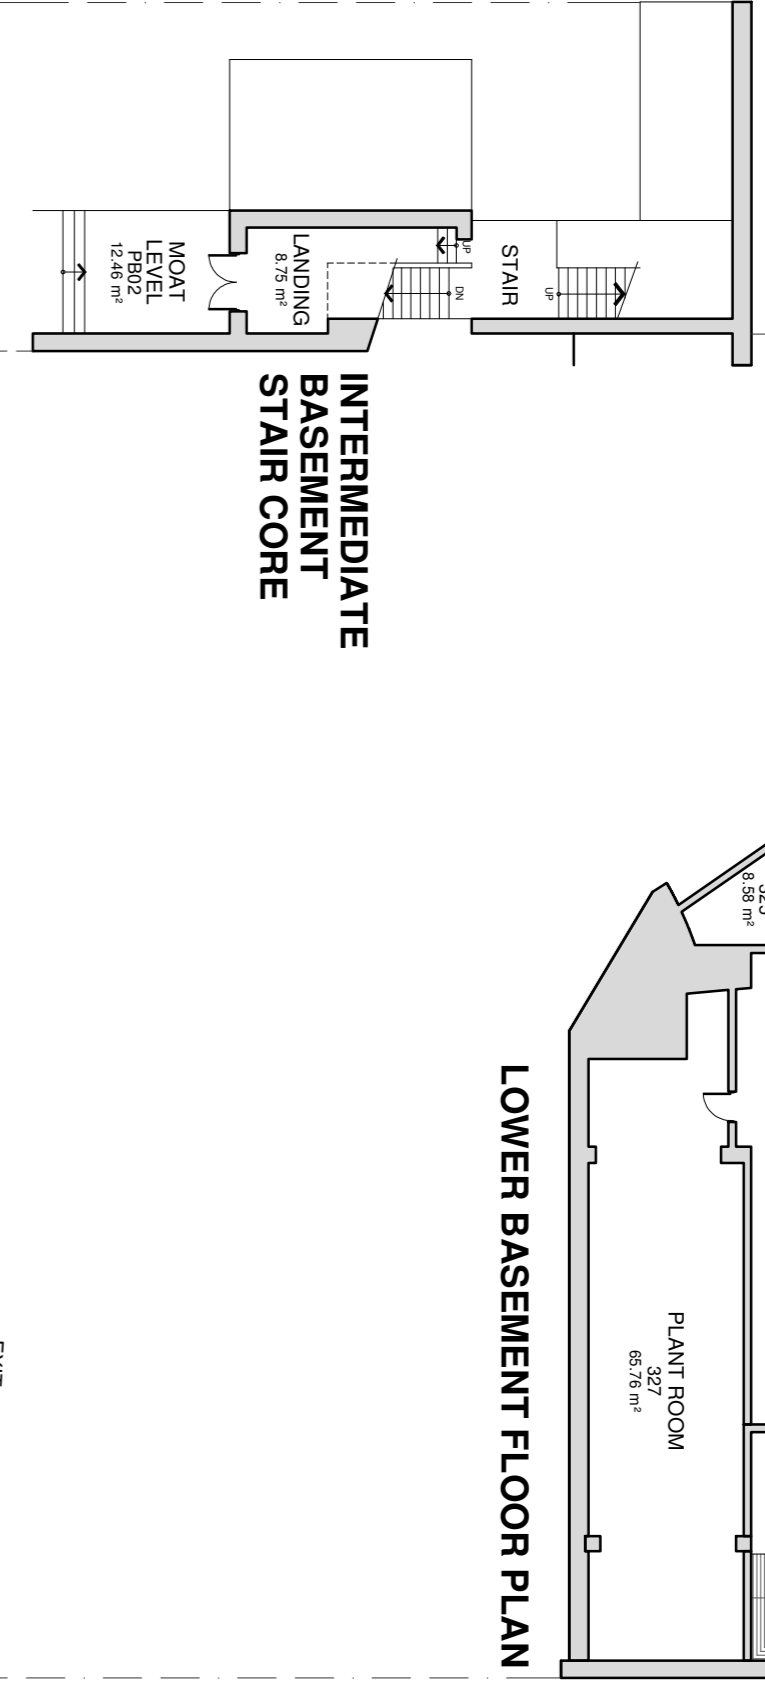
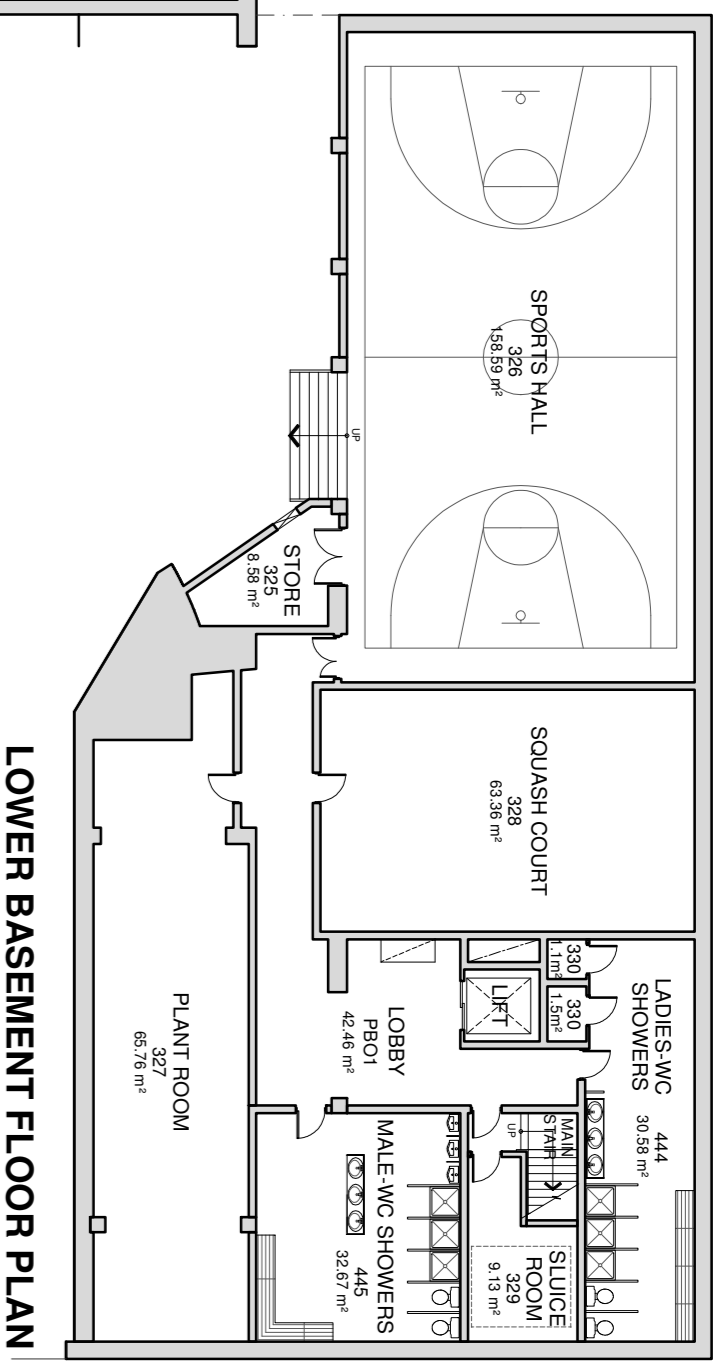


NOT FOR CONSTRUCTION

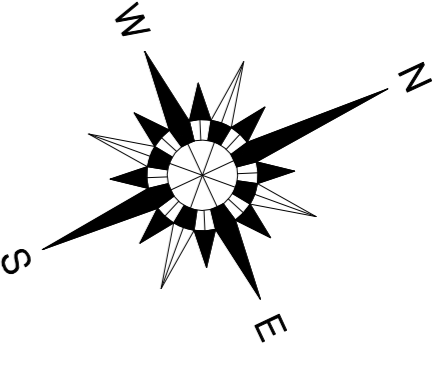






BASEMENT PLAN
SCALE 1:200 @ A1

REV	DATE	DESCRIPTION	DRAWN	CHECKED	APPROVED

RCSI
Estate Services
123, St Stephens Green, Dublin 2
Tel: +353-1-402-2290
Fax: +353-1-402-2345
Email: estate@rcsi.ie
Website: www.rcsi.ie

CLIENT :	RCSI	SCALE :	1:200 @ A1	DATE :	21-08-2012
PROJECT :	RCSI - 123 SSG	CAD REF. :	B123SSG	JOB NO. :	001
DRAWING :	BASEMENT PLAN	DRAWN :	COZ	REVISION :	-

NOT FOR CONSTRUCTION

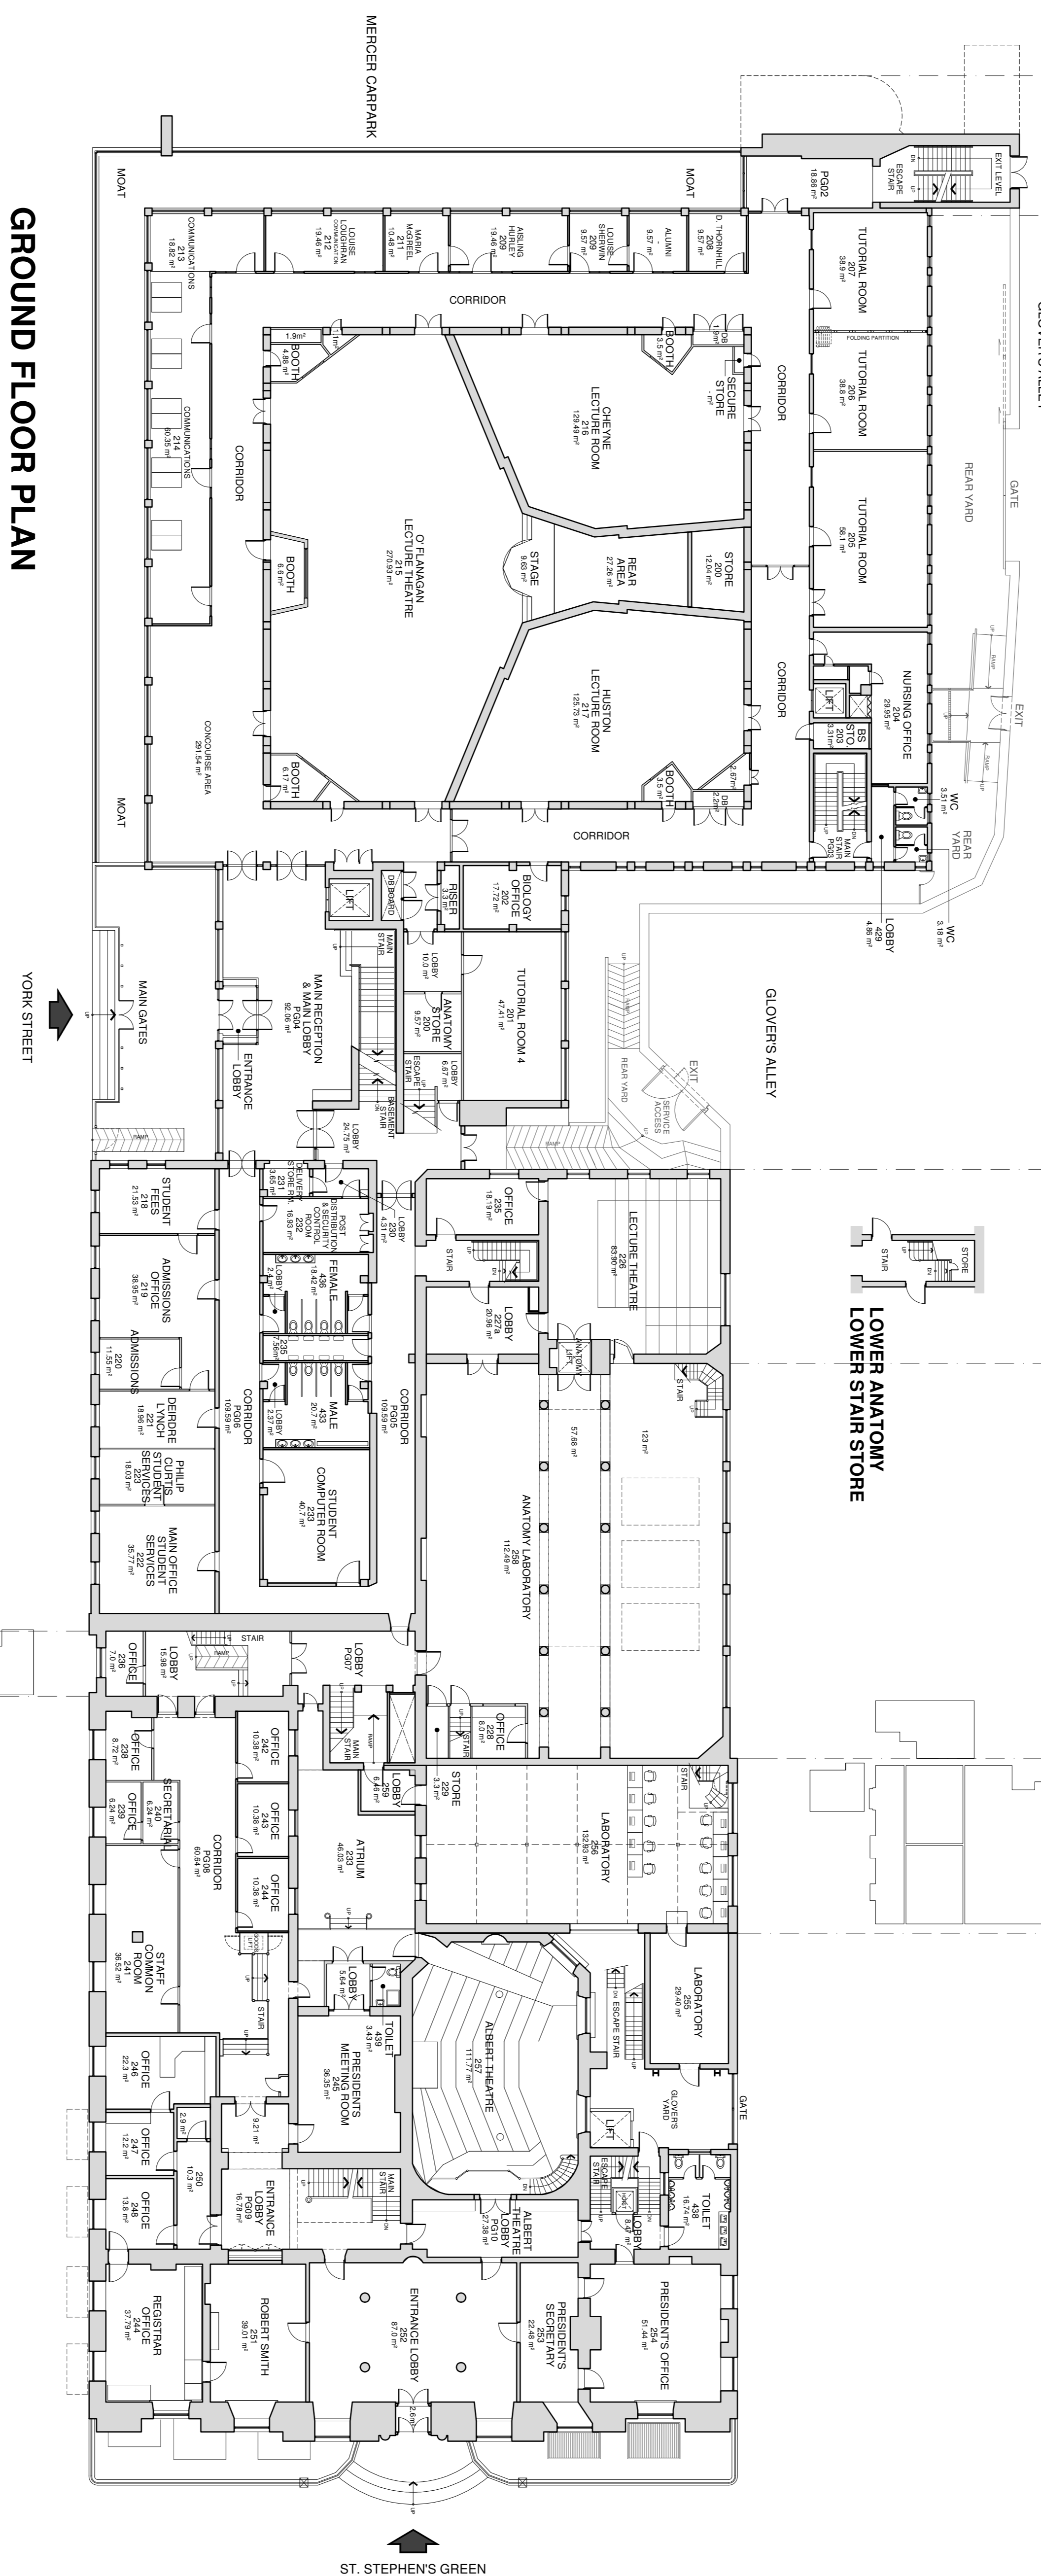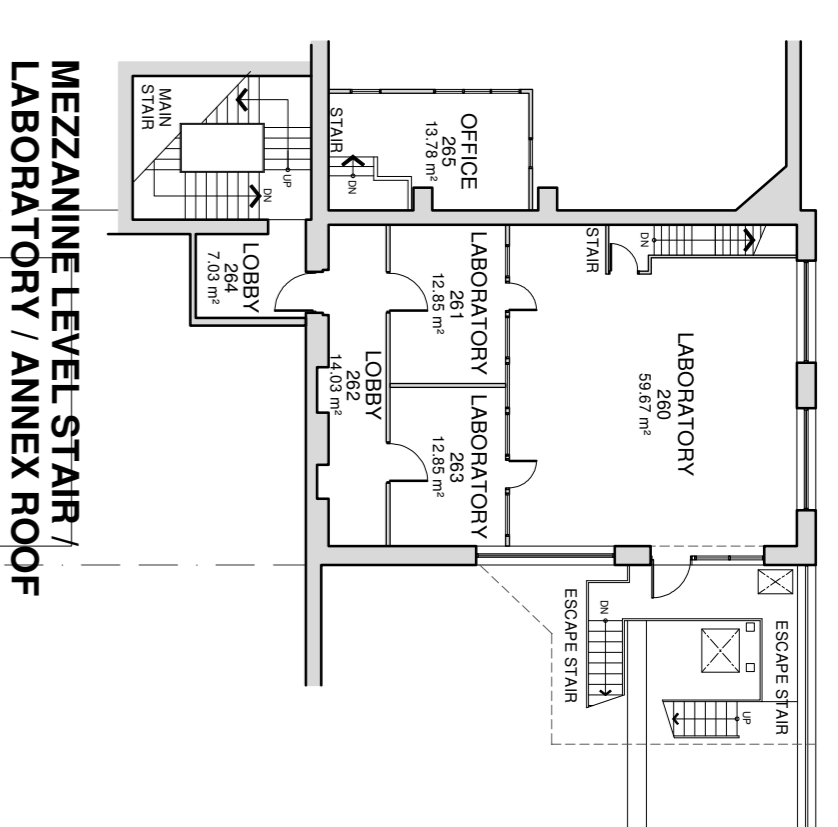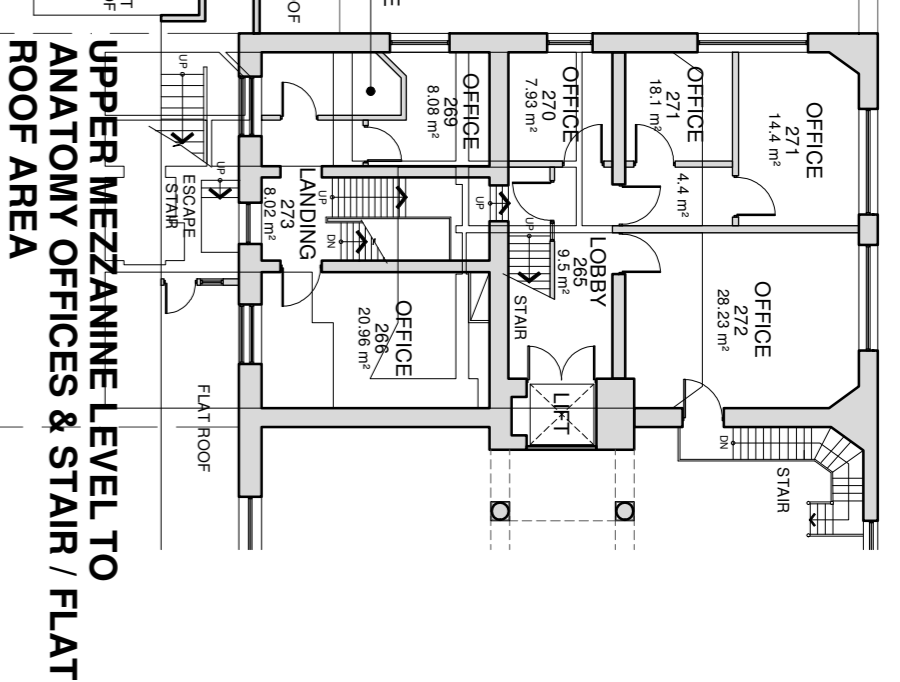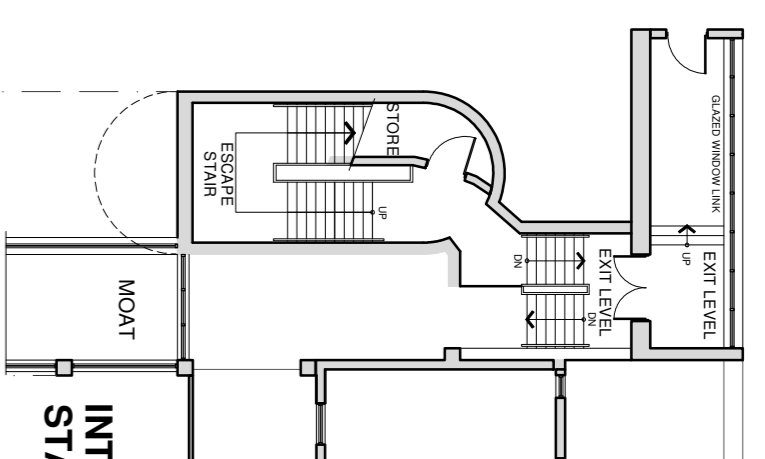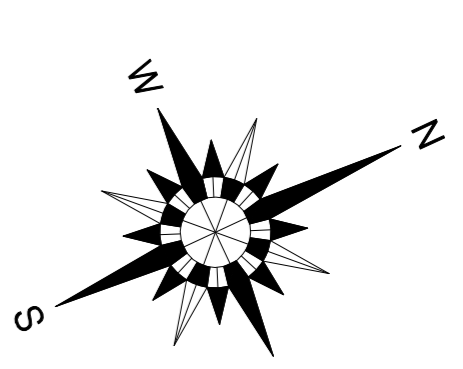



REV	DATE	DESCRIPTION	DRAWN	CHECKED	APPROVED

RCSI
Royal College of Surgeons in Ireland

Estate Services

123, St Stephens Green, Dublin 2
Tel: +353-1-402-2290
Fax: +353-1-402-2345
Email: estate@rcsi.ie
Website: www.rcsi.ie

CLIENT:	RCSI	SCALE:	1:200 @ A1
PROJECT:	RCSI - 123 SSG	CAD REF:	GF123SSG
DRAWING:	GROUND FLOOR PLAN	REVISION:	

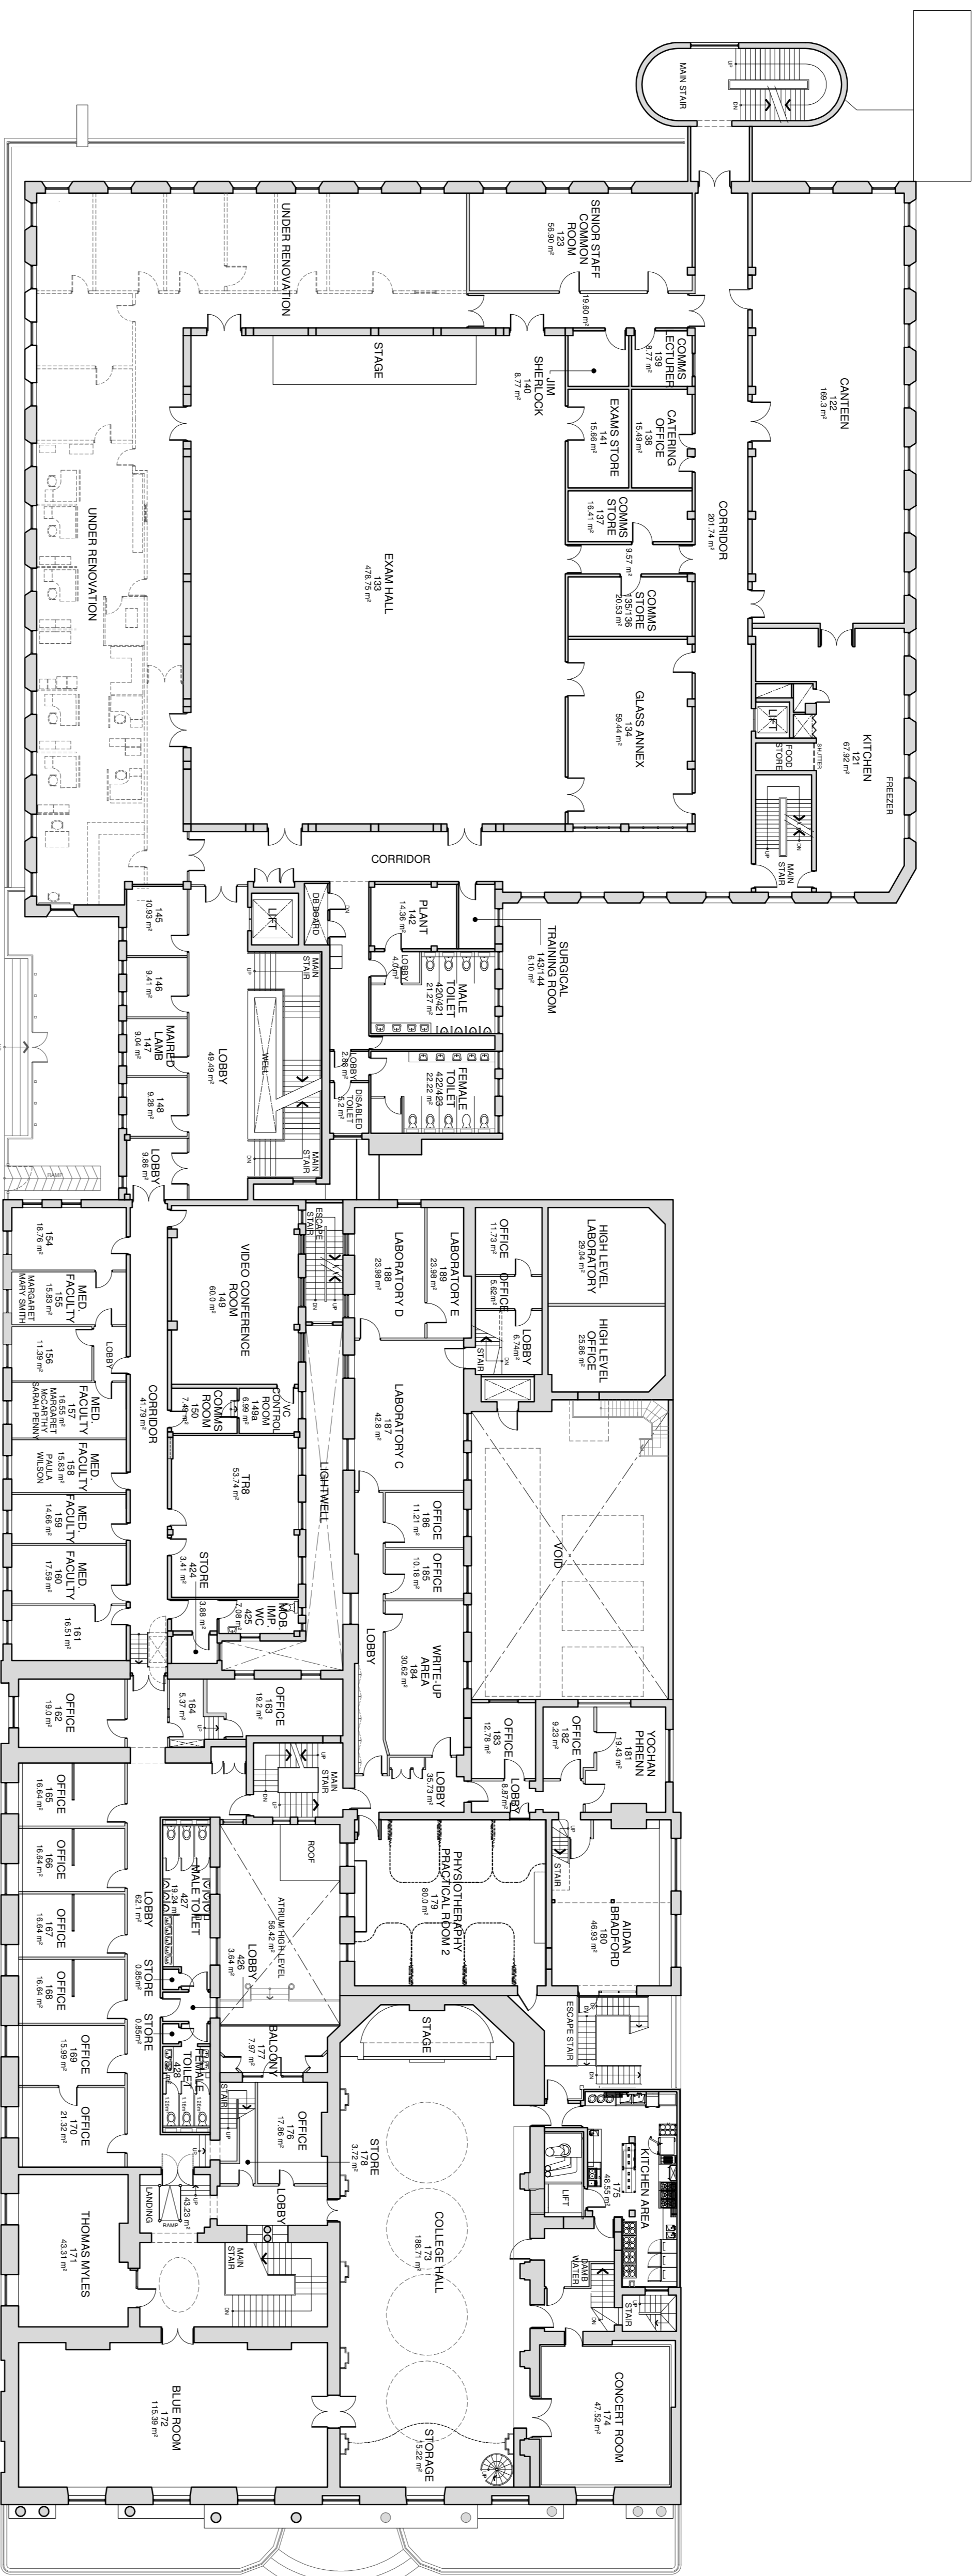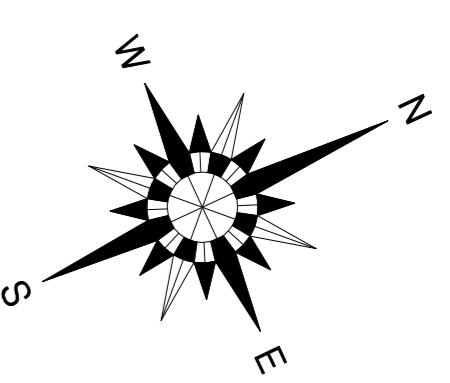

FIRST FLOOR PLAN

SCALE 1:200 @ A1



REV.	DATE	DESCRIPTION	DRAWN	CHECKED	APPROVED

RCSI
Estate Services

123, St Stephens Green, Dublin 2
 Tel.: +353-1-402-2290
 Fax.: +353-1-402-2345
 Email: estate@rcsi.ie
 Website: www.rcsi.ie

CLIENT :	RCSI	SCALE :	DATE :
PROJECT :	RCSI - 123 SSG	CAD REF. :	JOB NO. :
DRAWING :	FIRST FLOOR PLAN	DRAWN :	REVISION :


NOT FOR CONSTRUCTION

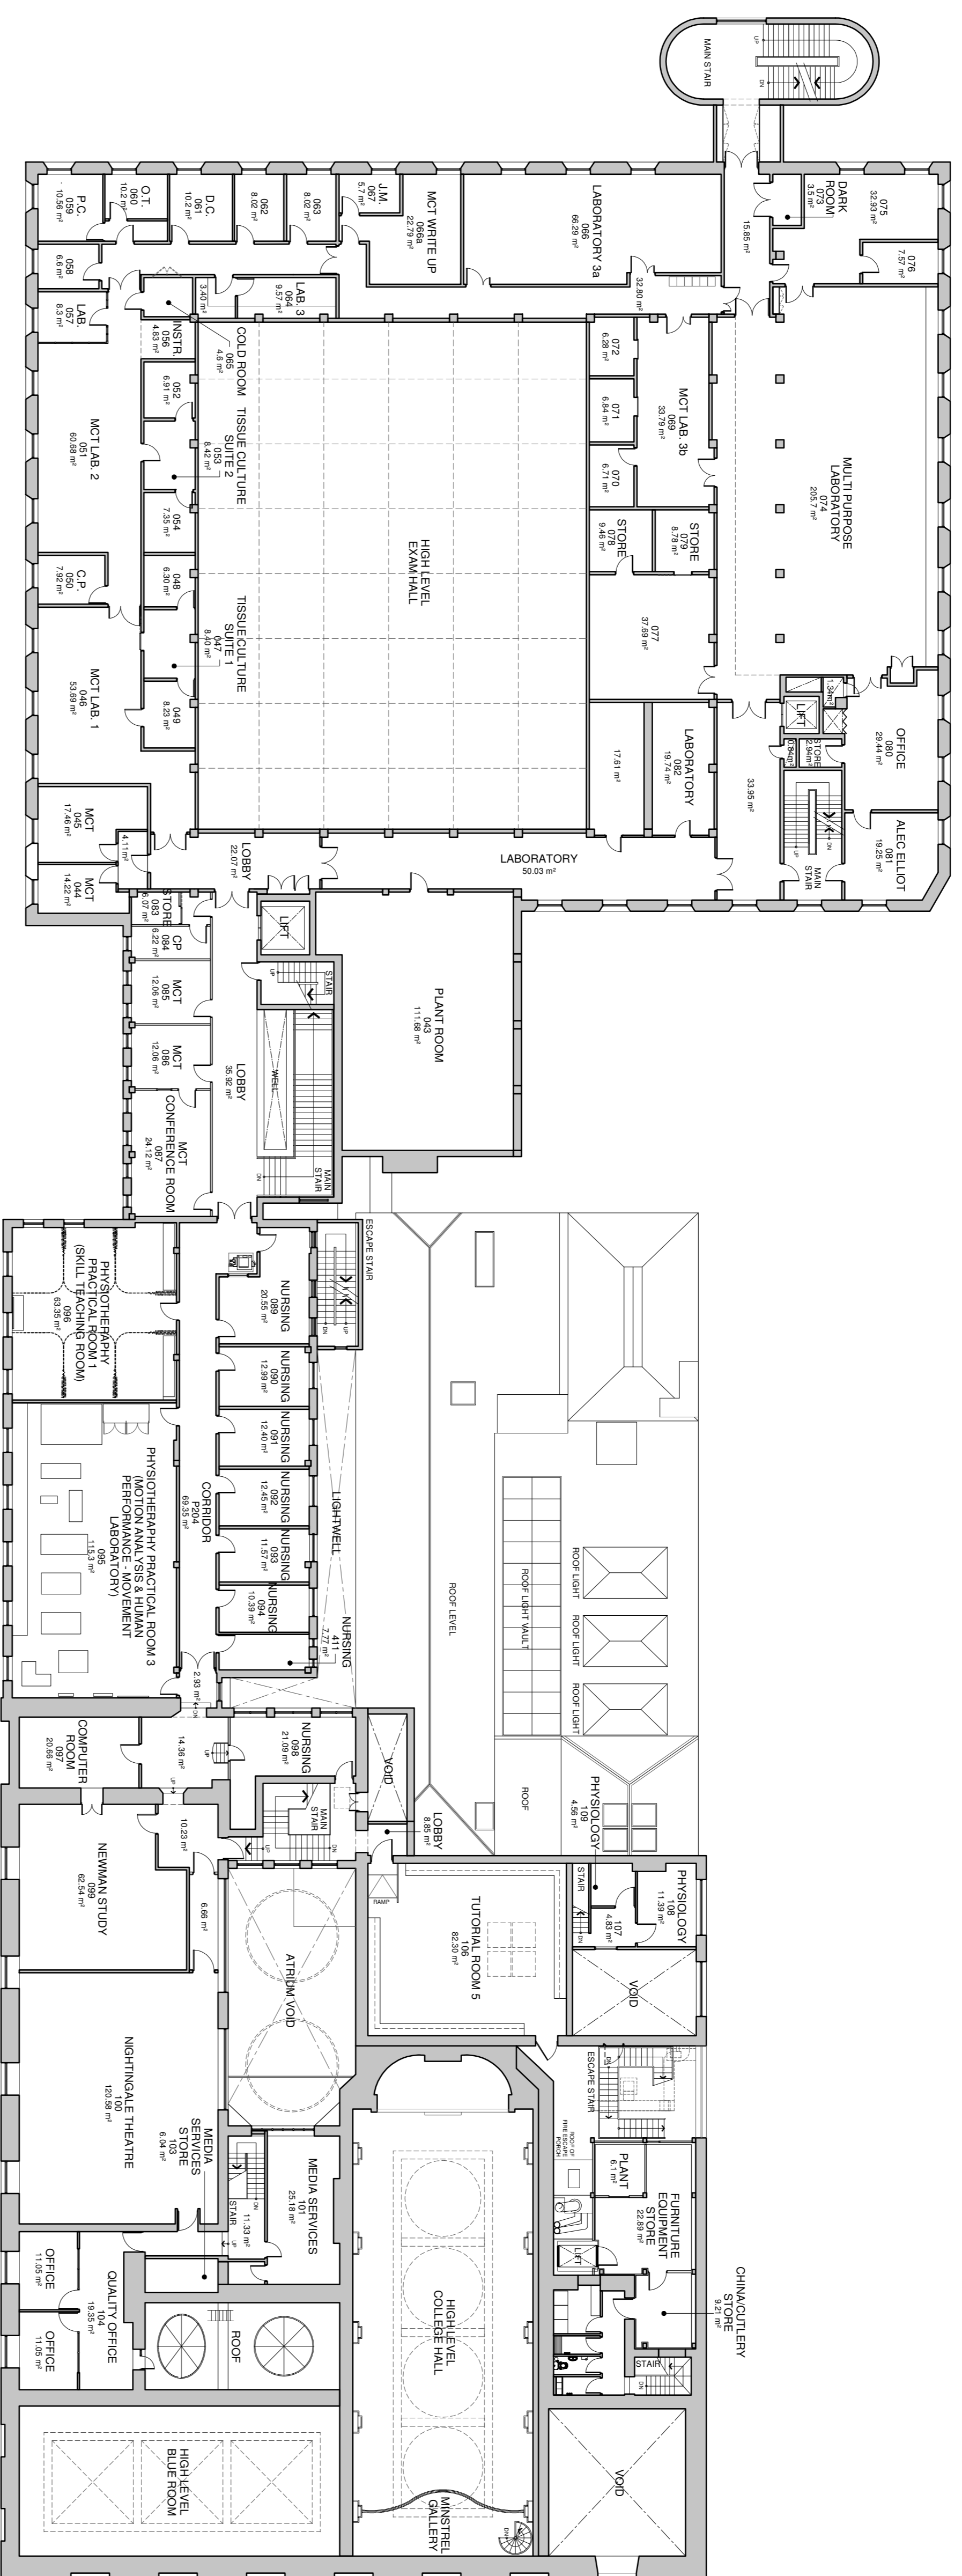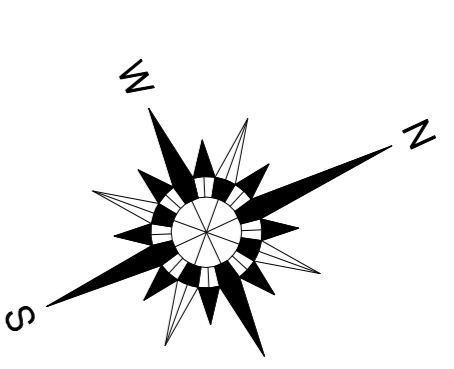

SECOND FLOOR PLAN



SCALE: 1/200 @ A1

REV	DATE	DESCRIPTION	DRAWN	CHECKED	APPROVED


RCSI
 Estate Services
 123, St Stephens Green, Dublin 2
 Tel: +353-1-402-2290
 Fax: +353-1-402-2345
 Email: estate@rcsi.ie
 Website: www.rcsi.ie

CLIENT :	RCSI	SCALE :	DATE :
PROJECT :	RCSI - 123 SSG	CAD REF. :	JOB NO. :
DRAWING :	SECOND FLOOR PLAN	DRAWN :	REVISION :


NOT FOR CONSTRUCTION

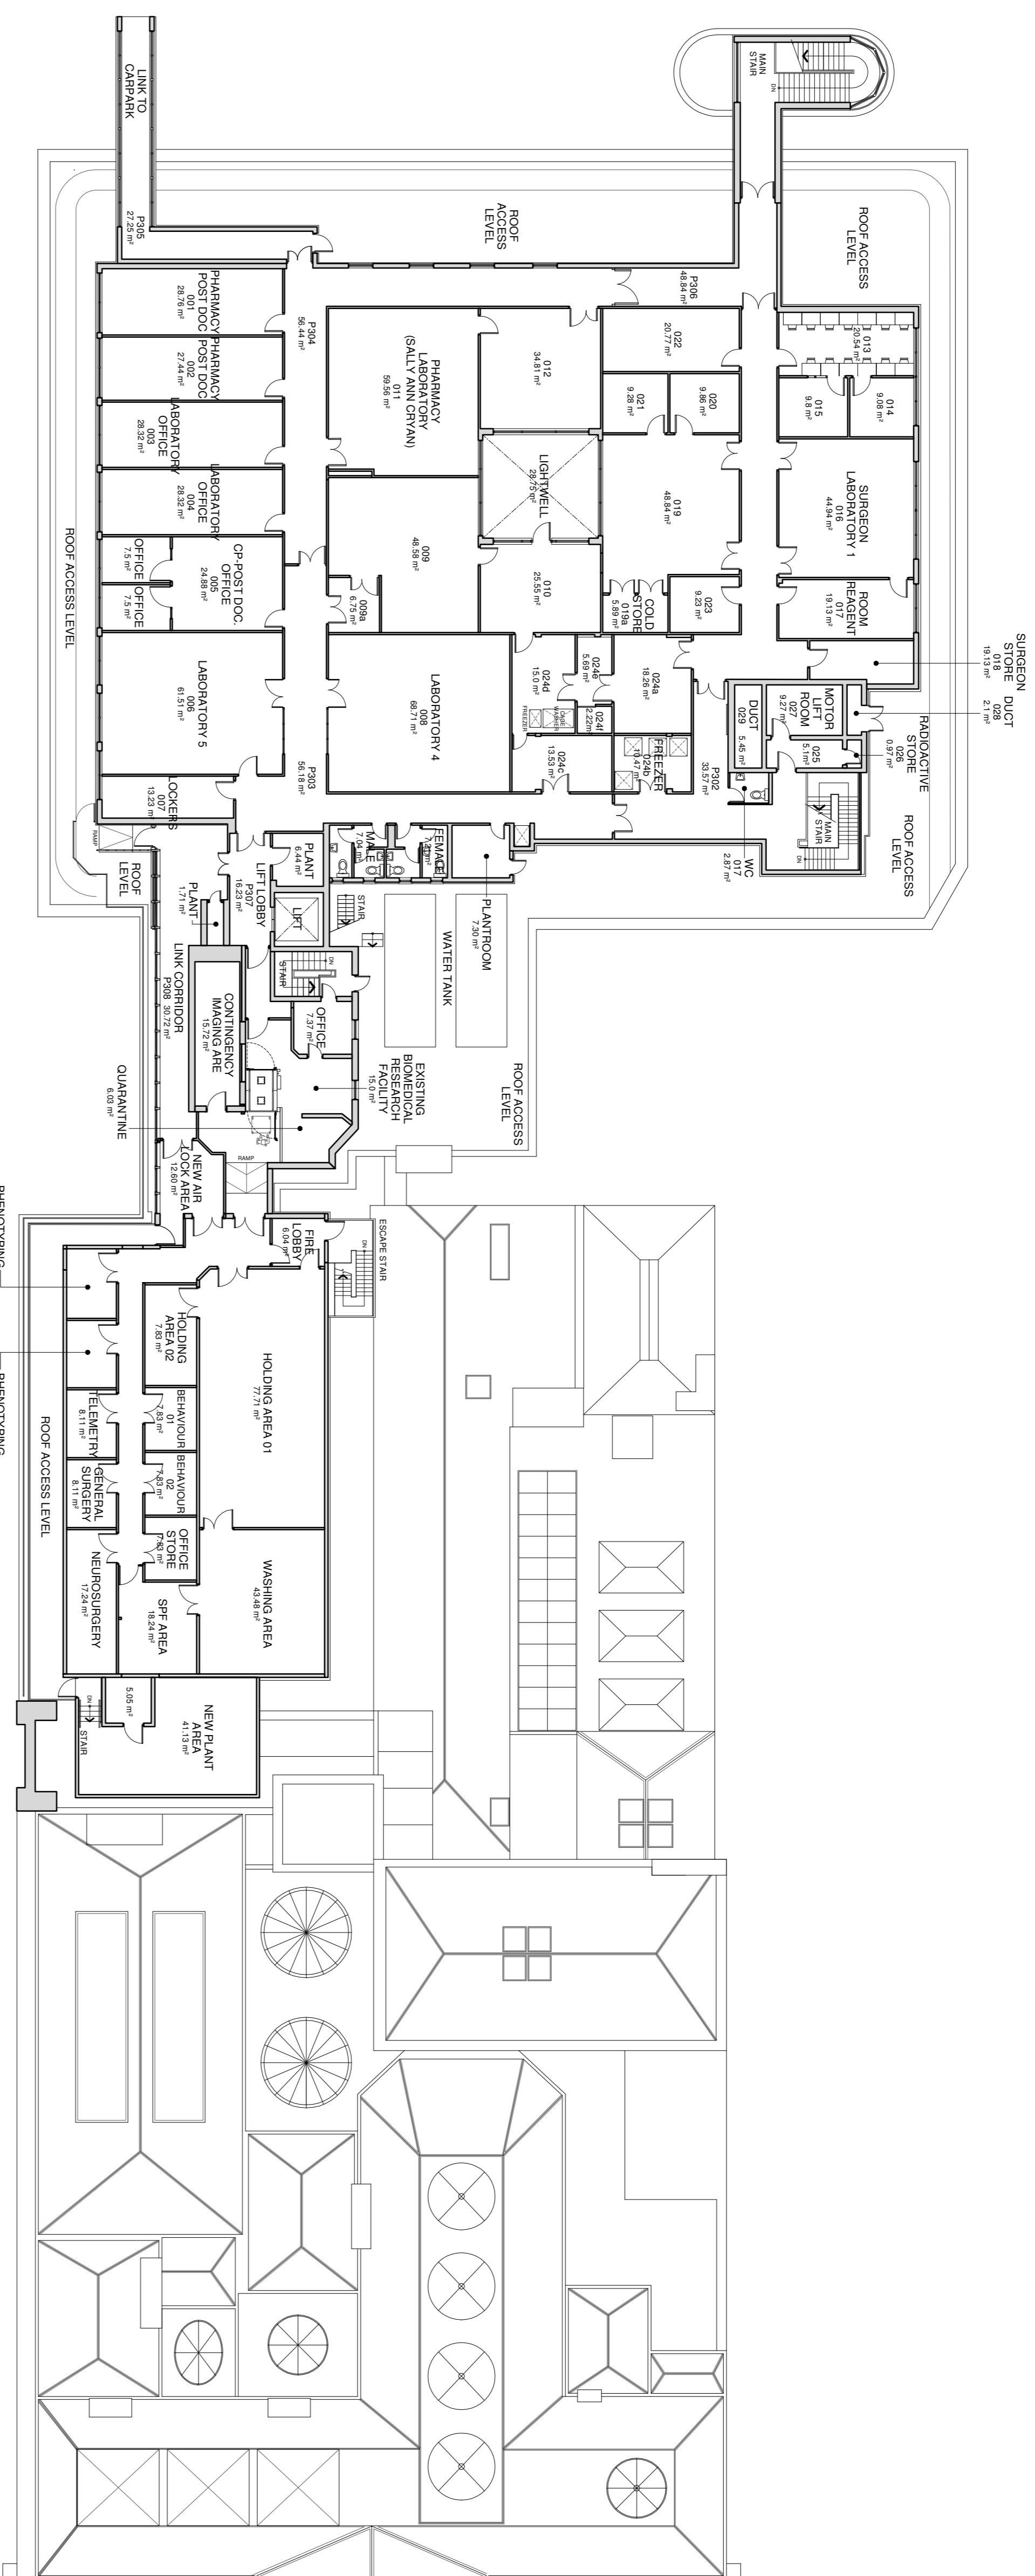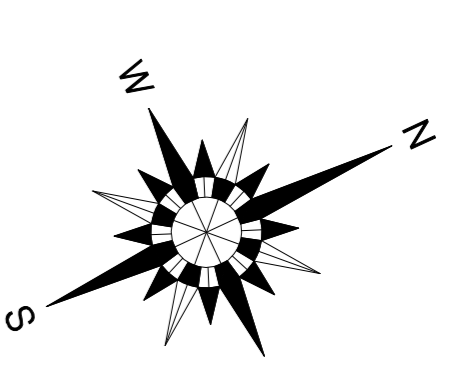

THIRD FLOOR PLAN

SCALE 1:300 @ A1

REV.	DATE	DESCRIPTION	DRAWN	CHECKED	APPROVED


RCSI
 Estate Services
 123, St Stephens Green, Dublin 2
 Tel: +353-1-402-2290
 Fax: +353-1-402-2345
 Email: estate@rcsi.ie
 Website: www.rcsi.ie

CLIENT :	RCSI	SCALE :	1:300 @ A1	DATE :	21-08-2012
PROJECT :	RCSI - 123 SSG	CAD REF. :	TF123SSG	JOB NO. :	001
DRAWING :	THIRD FLOOR	DRAWN :	CDZ	REVISION :	-