



NOT FOR CONSTRUCTION

Note:
All room areas scaled off floor plans.

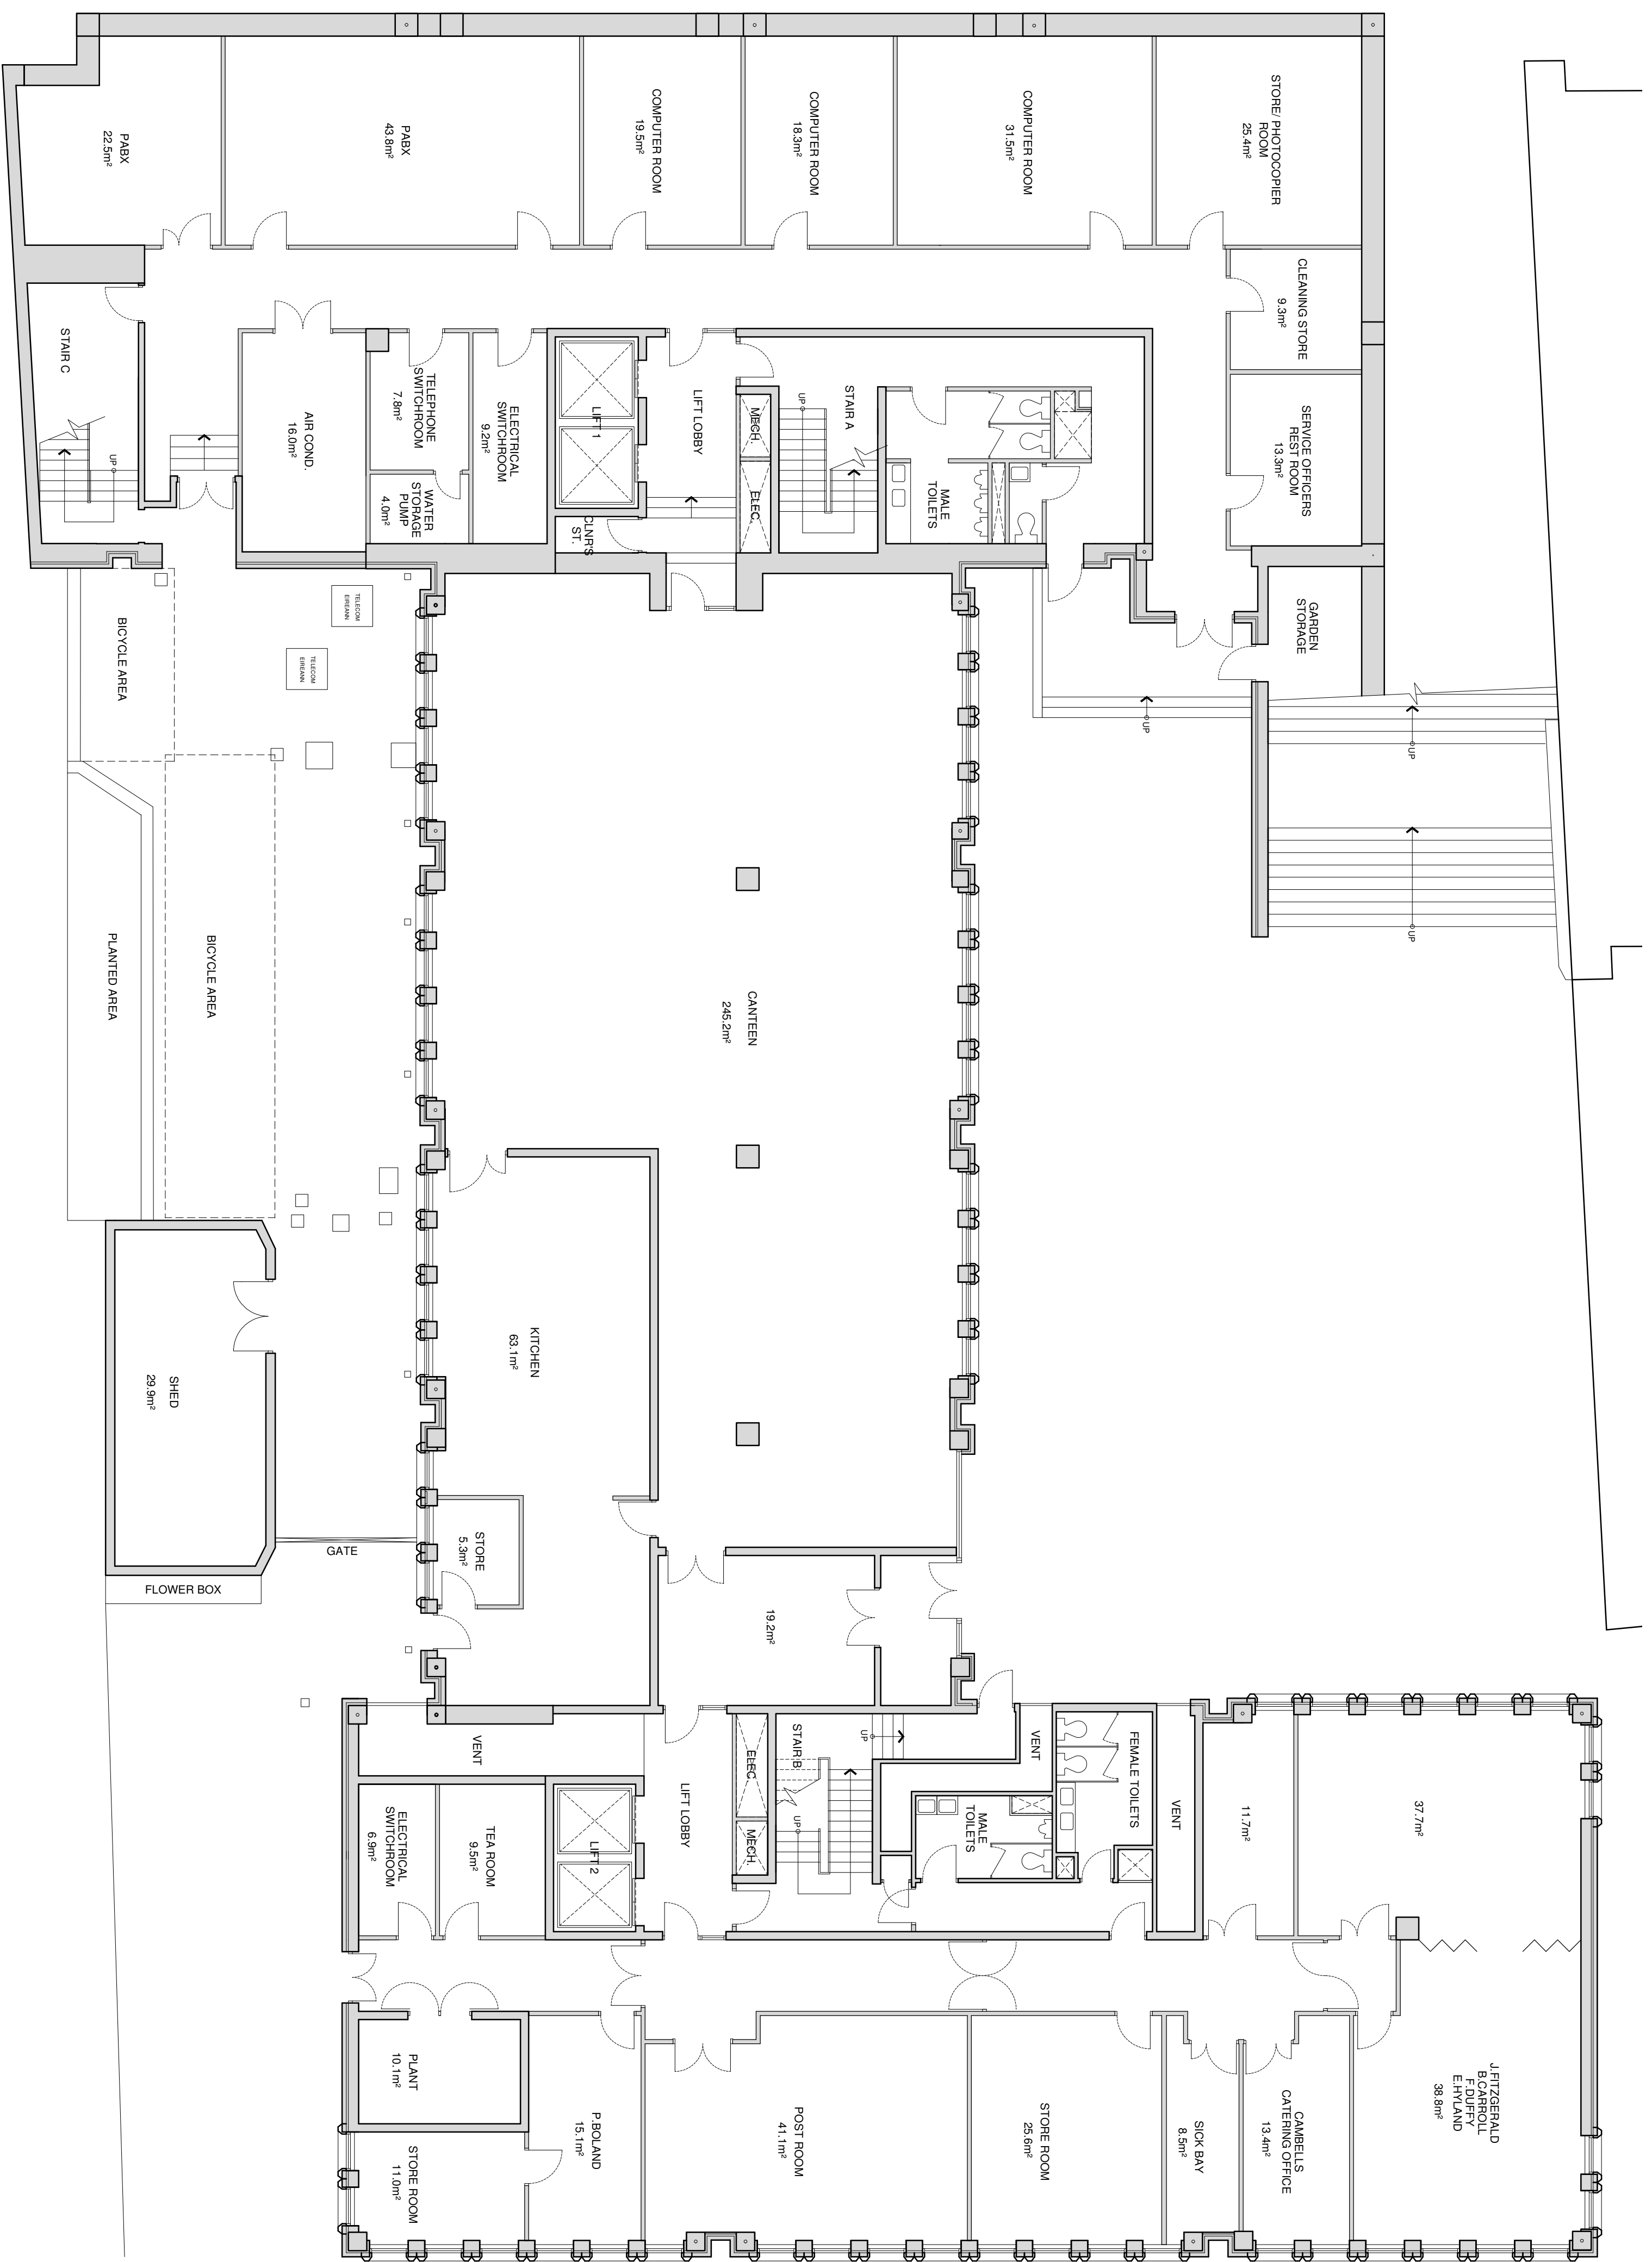

BLOCK A - BASEMENT FLOOR PLAN
SCALE 1:100


REV.	DATE	DESCRIPTION	DRAWN	CHECKED	APPROVED


RCSI
 REALTY CONSULTANTS & ESTATE AGENTS
 123, St Stephens Green, Dublin 2
 Tel: +353-1-402-2290
 Fax: +353-1-402-2345
 Email: estate@rcsi.ie
 Website: www.rcsi.ie

CLIENT :	RCSI	SCALE :	DATE :
PROJECT :	RCSI - ARDLAUN CENTRE	CAD REF. :	JOB NO. :
DRAWING :	BLOCK A - BASEMENT FLOOR PLAN	DRAWN :	REVISION :

NOT FOR CONSTRUCTION

Note:
All room areas scaled off floor plans.

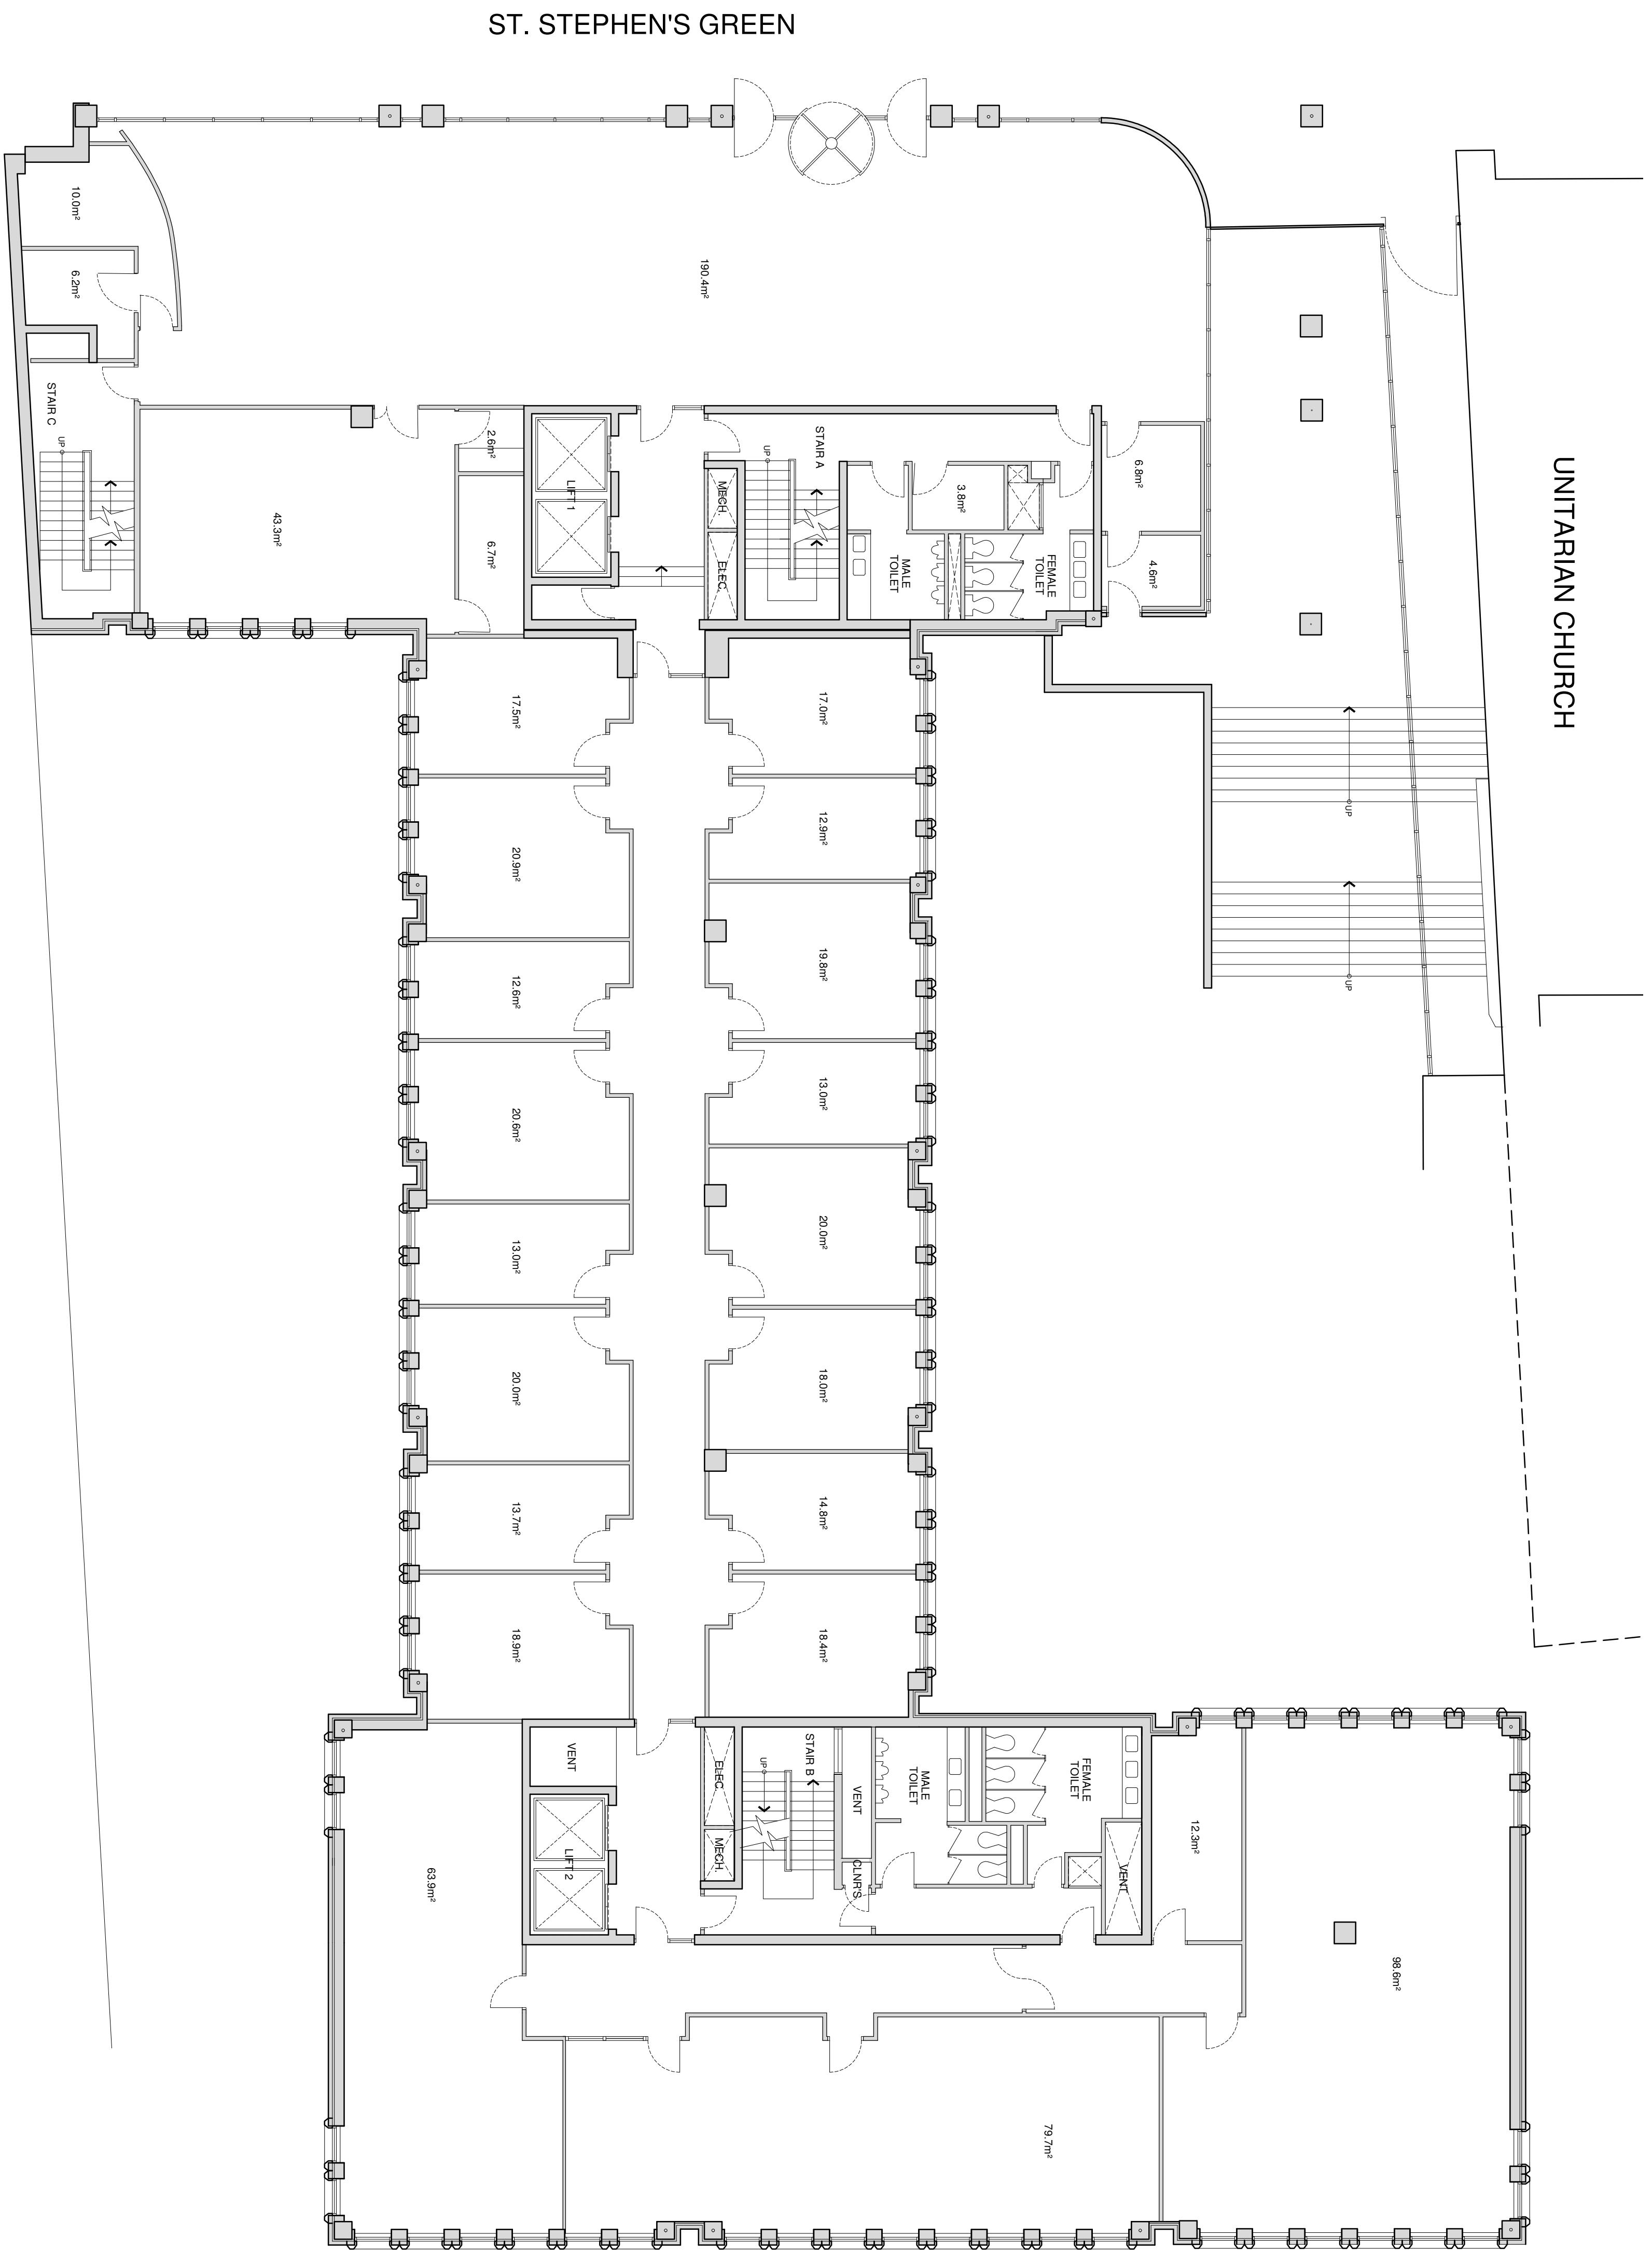

BLOCK A - GROUND FLOOR PLAN
SCALE 1:100

REV.	DATE	DESCRIPTION	DRAWN	CHECKED	APPROVED


RCSI
REGULATED BY THE REGULATORY AUTHORITY
OF THE FINANCIAL MARKETS IN IRELAND
ESTATE SERVICES

123, St Stephens Green, Dublin 2
Tel: +353-1-402-2290
Fax: +353-1-402-2345
Email: estate@rcsi.ie
Website: www.rcsi.ie

CLIENT:	RCSI	SCALE:	1:100 @ A1	DATE:	11-10-2012
PROJECT:	RCSI - ARDLAUN CENTRE	CAD REF:	-	JOB NO.:	-
DRAWING:	BLOCK A - GROUND FLOOR PLAN	DRAWN:	MJM	REVISION:	-


NOT FOR CONSTRUCTION

Note:
All room areas scaled off floor plans.

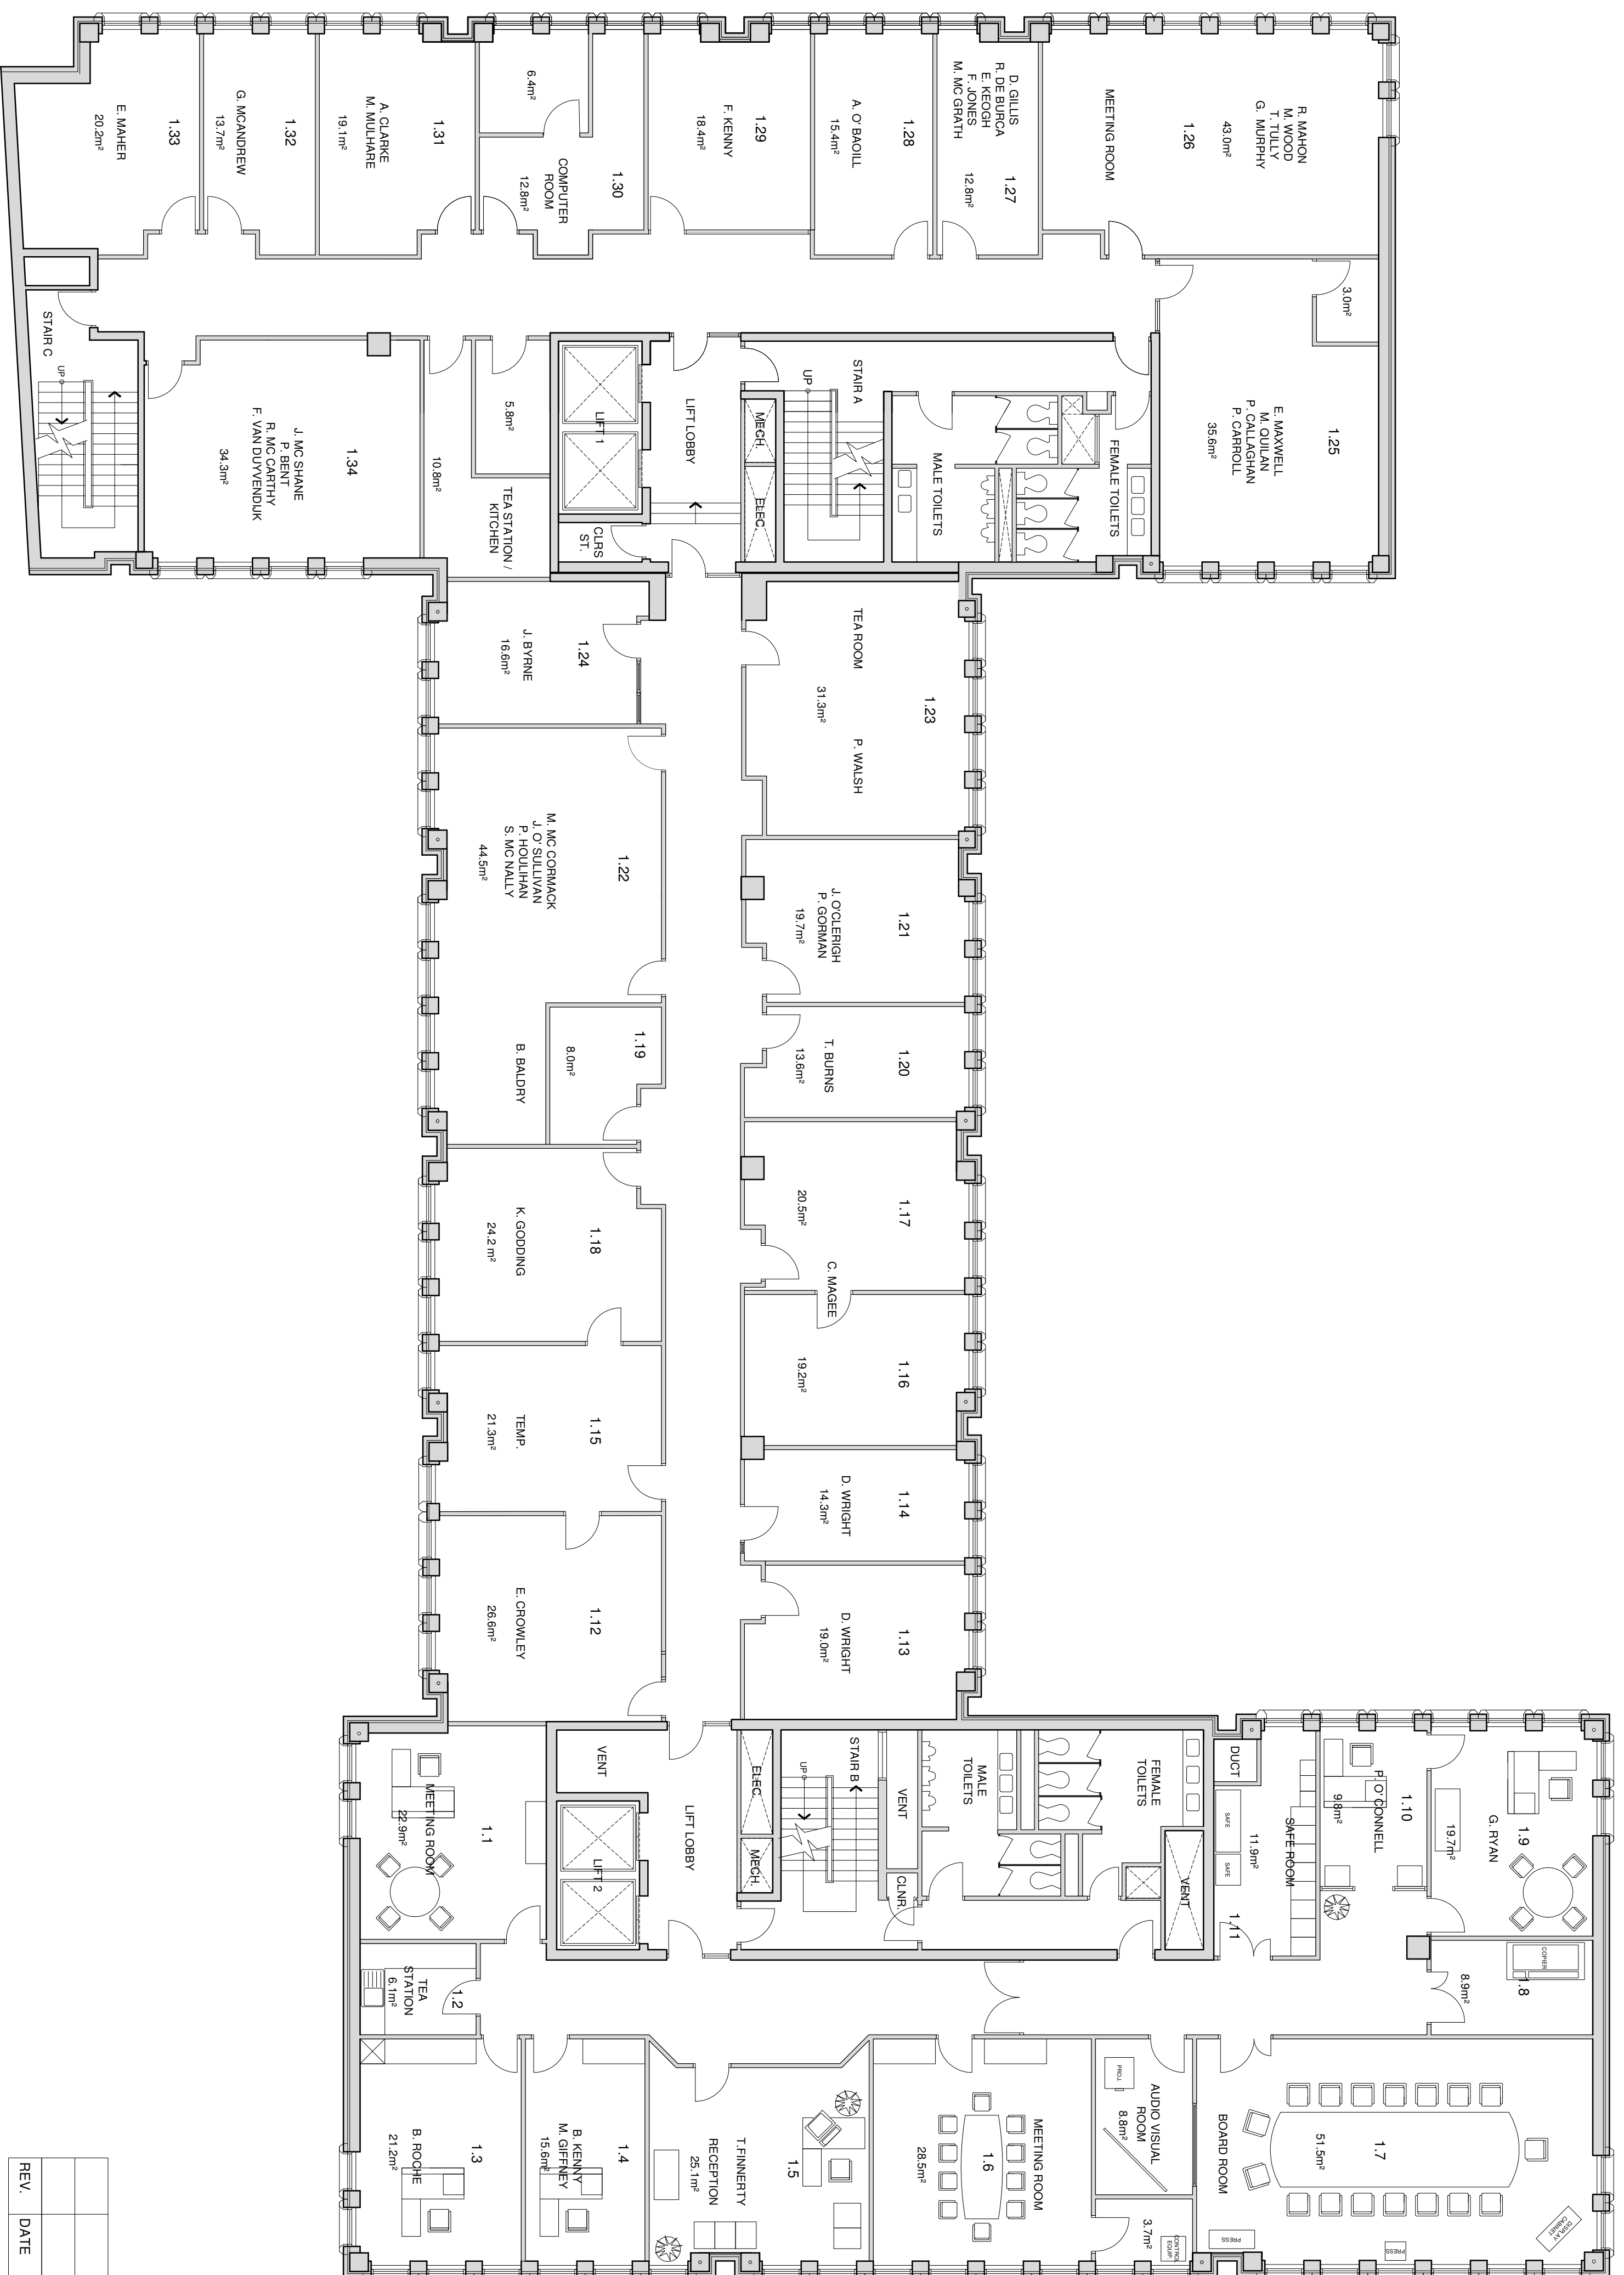

BLOCK A - FIRST FLOOR PLAN
SCALE 1:100


REV.	DATE	DESCRIPTION	DRAWN	CHECKED	APPROVED


RCSI
 Estate Services
 123, St Stephens Green, Dublin 2
 Tel: +353 1 402 2290
 Fax: +353 1 402 2345
 Email: estate@rcsi.ie
 Website: www.rcsi.ie

CLIENT :	RCSI	SCALE :	1:100 @ A1	DATE :	11-10-2012
PROJECT :	RCSI - ARDLAUIN CENTRE	CAD REF. :	-	JOB NO. :	-
DRAWING :	BLOCK A - FIRST FLOOR PLAN	DRAWN :	BC	REVISION :	-


NOT FOR CONSTRUCTION

Note:
All room areas scaled off floor plans.

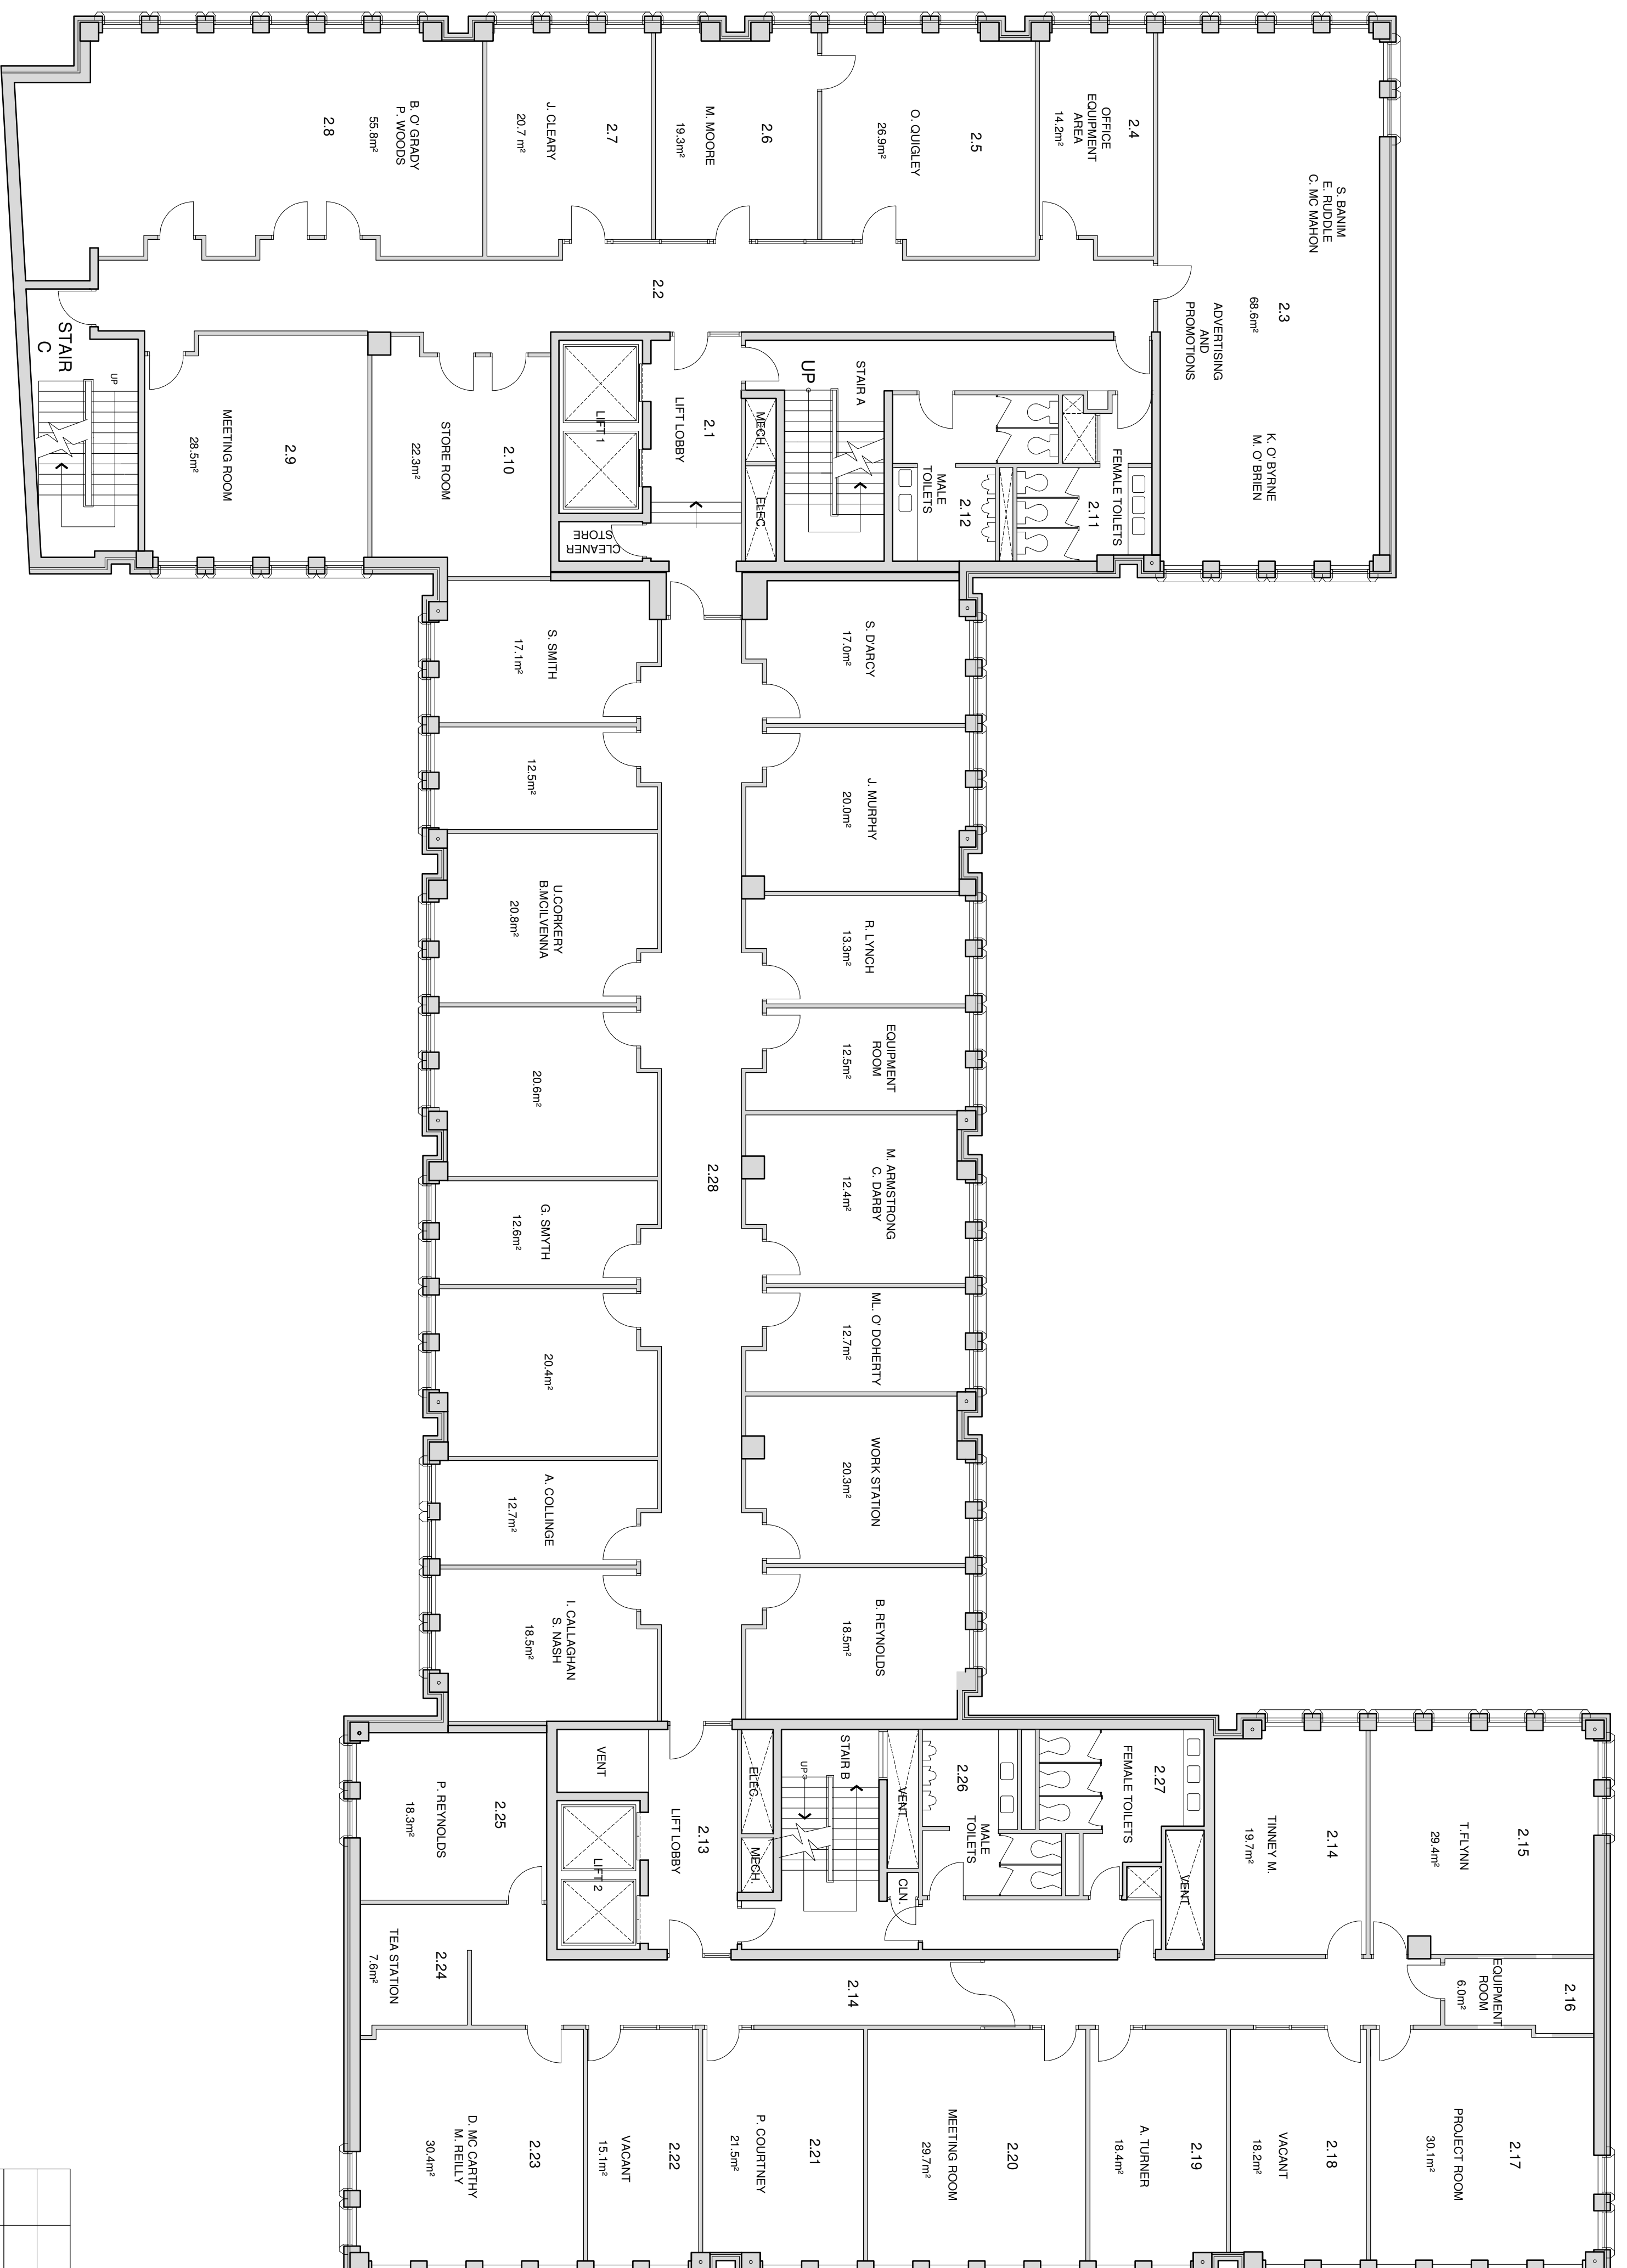

BLOCK A - SECOND FLOOR PLAN
SCALE 1:100

REV	DATE	DESCRIPTION	DRAWN	CHECKED	APPROVED




RCSI
Estate Services

123, St Stephens Green, Dublin 2
Tel: +353-1-402-2290
Fax: +353-1-402-2345
Email: estate@rcsi.ie
Website: www.rcsi.ie

CLIENT :	RCSI	SCALE :	1:100 @ A1
PROJECT :	RCSI - ARDLAUN CENTRE	CAD REF. :	-
DRAWING :	BLOCK A - SECOND FLOOR PLAN	JOB NO. :	-
		REVISION :	BC


NOT FOR CONSTRUCTION

Note:
All room areas scaled off floor plans.

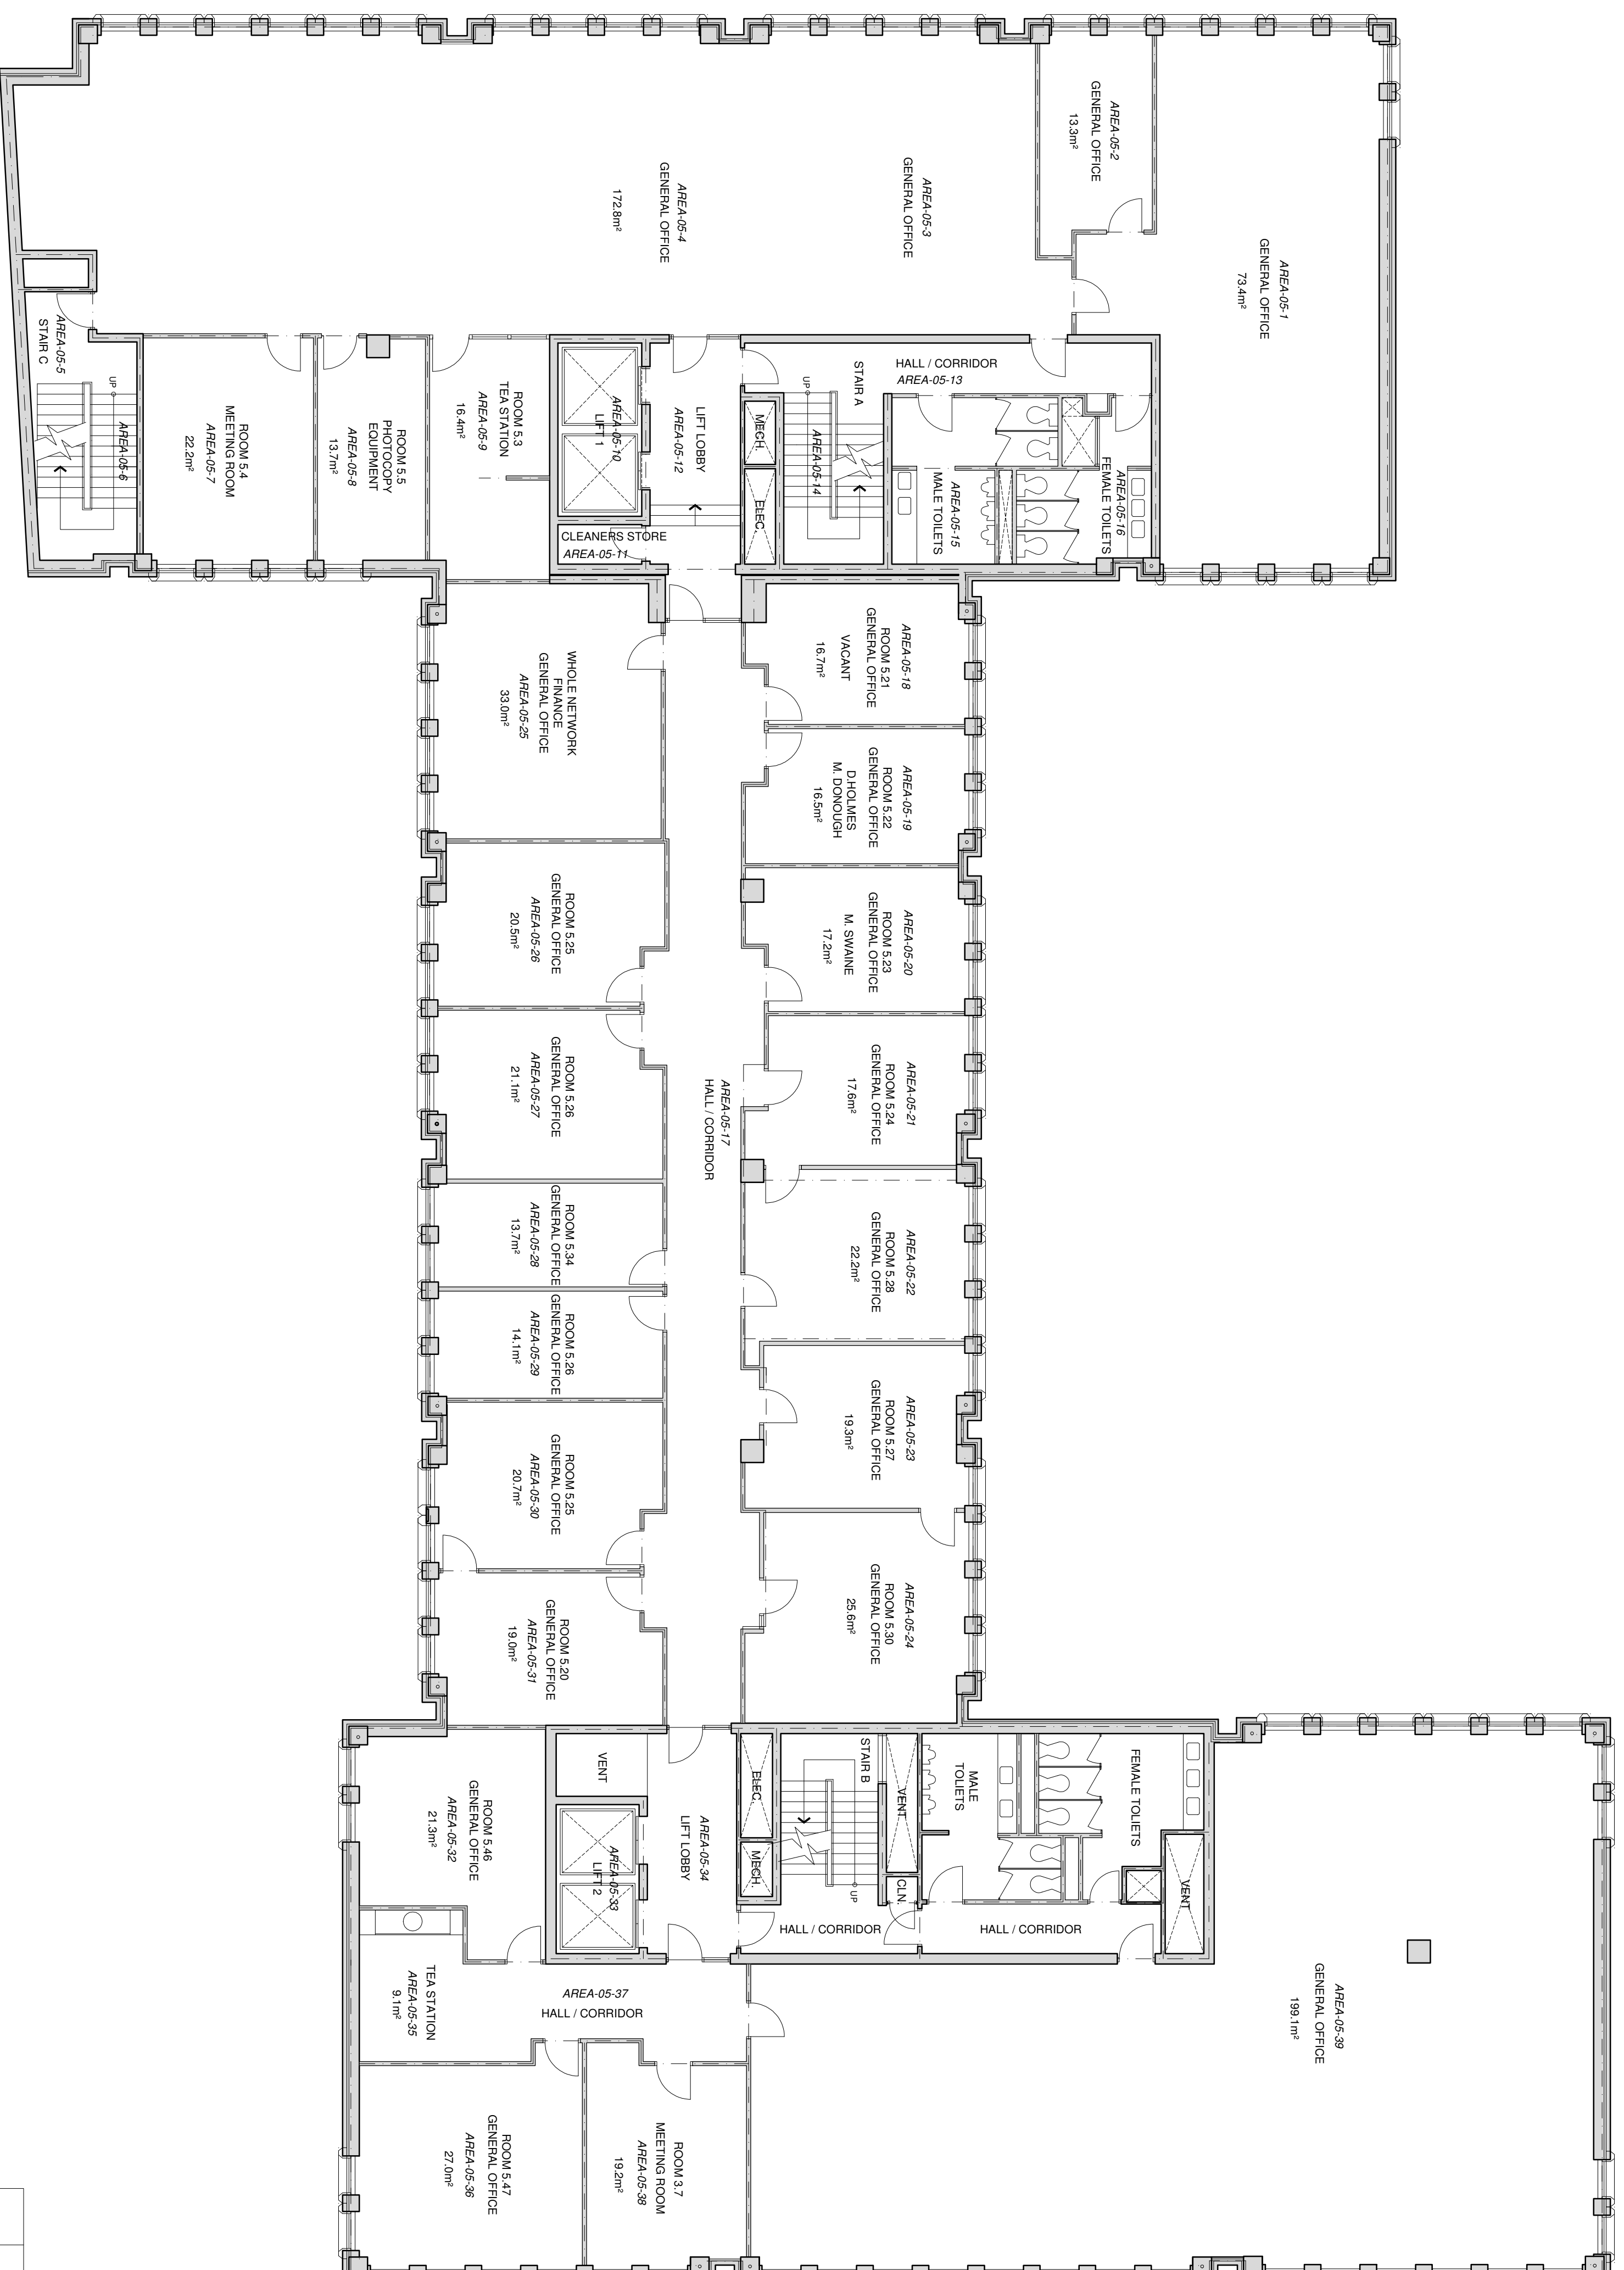

BLOCK A - FOURTH FLOOR PLAN
SCALE 1:100


REV.	DATE	DESCRIPTION	DRAWN	CHECKED	APPROVED


RCSI
 REALTY CONSULTANTS OF IRELAND (MEMBERSHIP IN IRELAND)
 QUALIFIED PROFESSIONAL CONSULTANTS IN IRELAND
Estate Services
 123, St Stephens Green, Dublin 2
 Tel: +353-1-402-2290
 Fax: +353-1-402-2345
 Email: estate@rcsi.ie
 Website: www.rcsi.ie

CLIENT :	RCSI	SCALE :	1:100 @ A1	DATE :	11-10-2012
PROJECT :	RCSI - ABDULAJUN CENTRE	CAD REF. :	-	JOB NO. :	-
DRAWING :	BLOCK A - FOURTH FLOOR PLAN	DRAWN :	BC	REVISION :	-


NOT FOR CONSTRUCTION

Note:
All room areas scaled off floor plans.

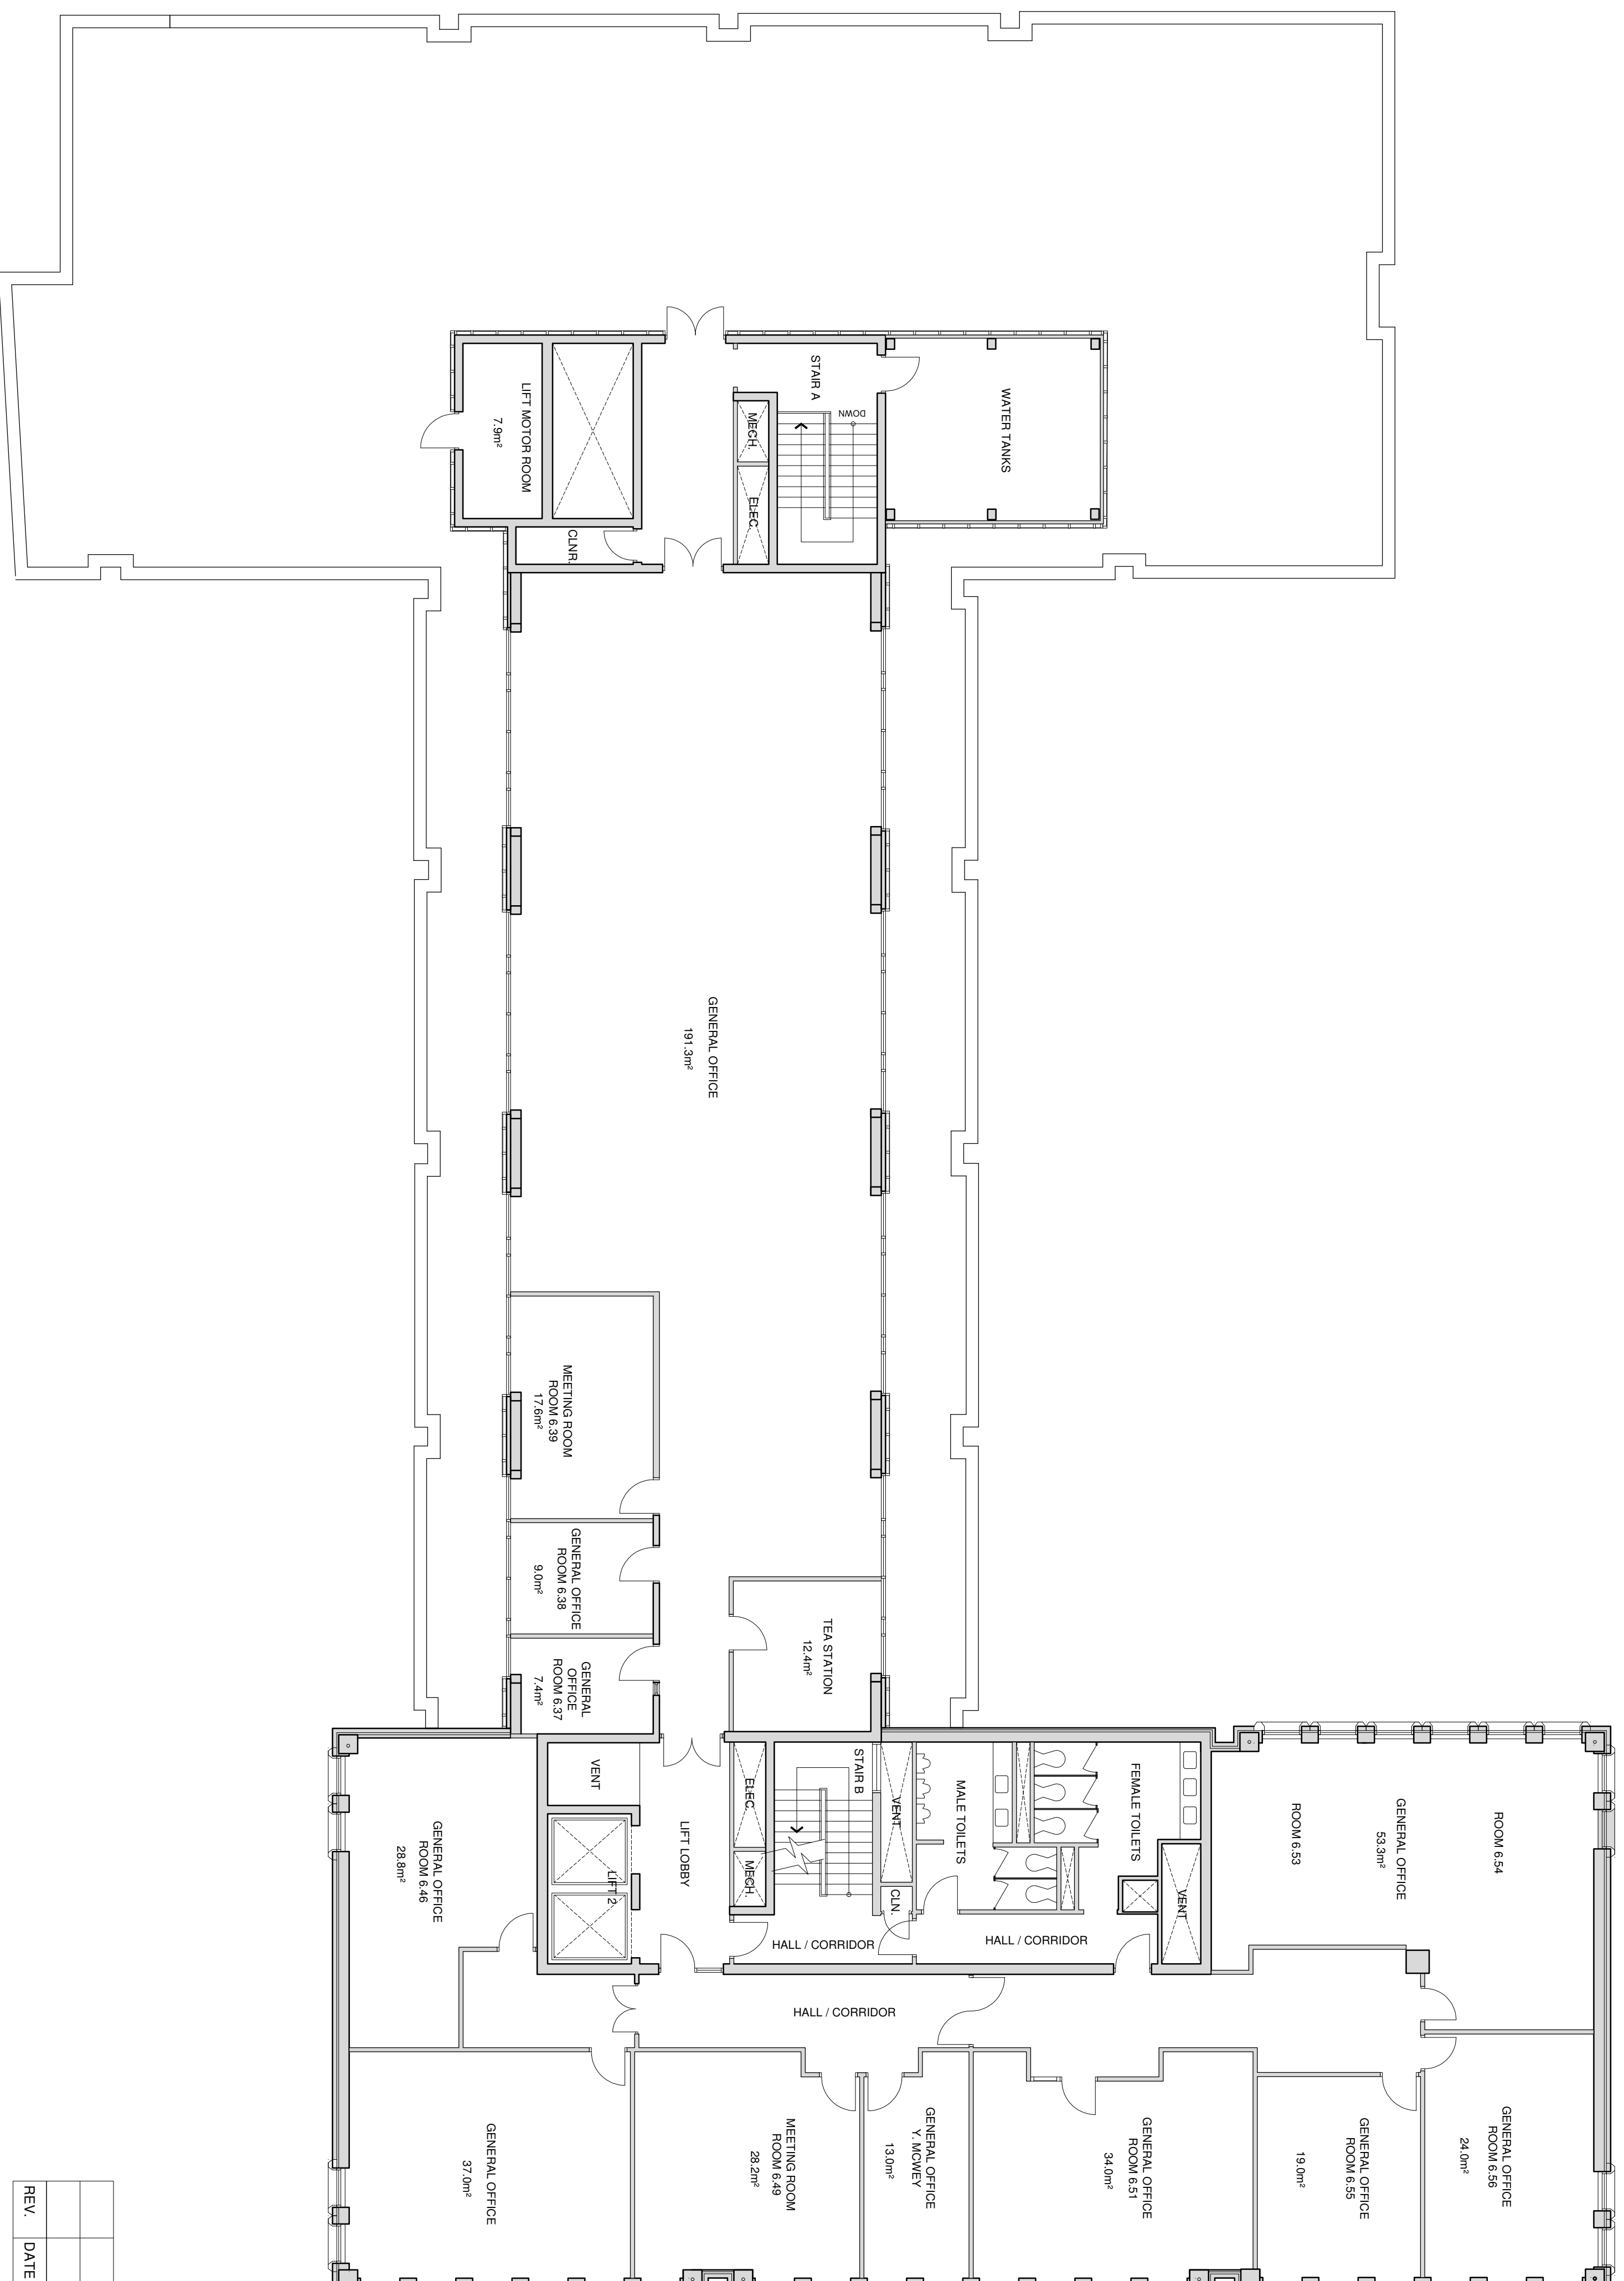

BLOCK A - FIFTH FLOOR PLAN
SCALE 1:100

REV.	DATE	DESCRIPTION	DRAWN	CHECKED	APPROVED



RCSI
 REAL ESTATE INSTITUTE OF IRELAND
 123, St Stephens Green, Dublin 2
 Tel: +353 1 402 2290
 Fax: +353 1 402 2345
 Email: estate@rcsi.ie
 Website: www.rcsi.ie

Estate Services

CLIENT :	RCSI	SCALE :	1:100 @ A1	DATE :	10-10-2012
PROJECT :	RCSI - ABDULAJUN CENTRE	CAD REF. :	-	JOB NO. :	-
DRAWING :	BLOCK A - FIFTH FLOOR PLAN	DRAWN :	BC	REVISION :	-


NOT FOR CONSTRUCTION

Note:
All room areas scaled off floor plans.

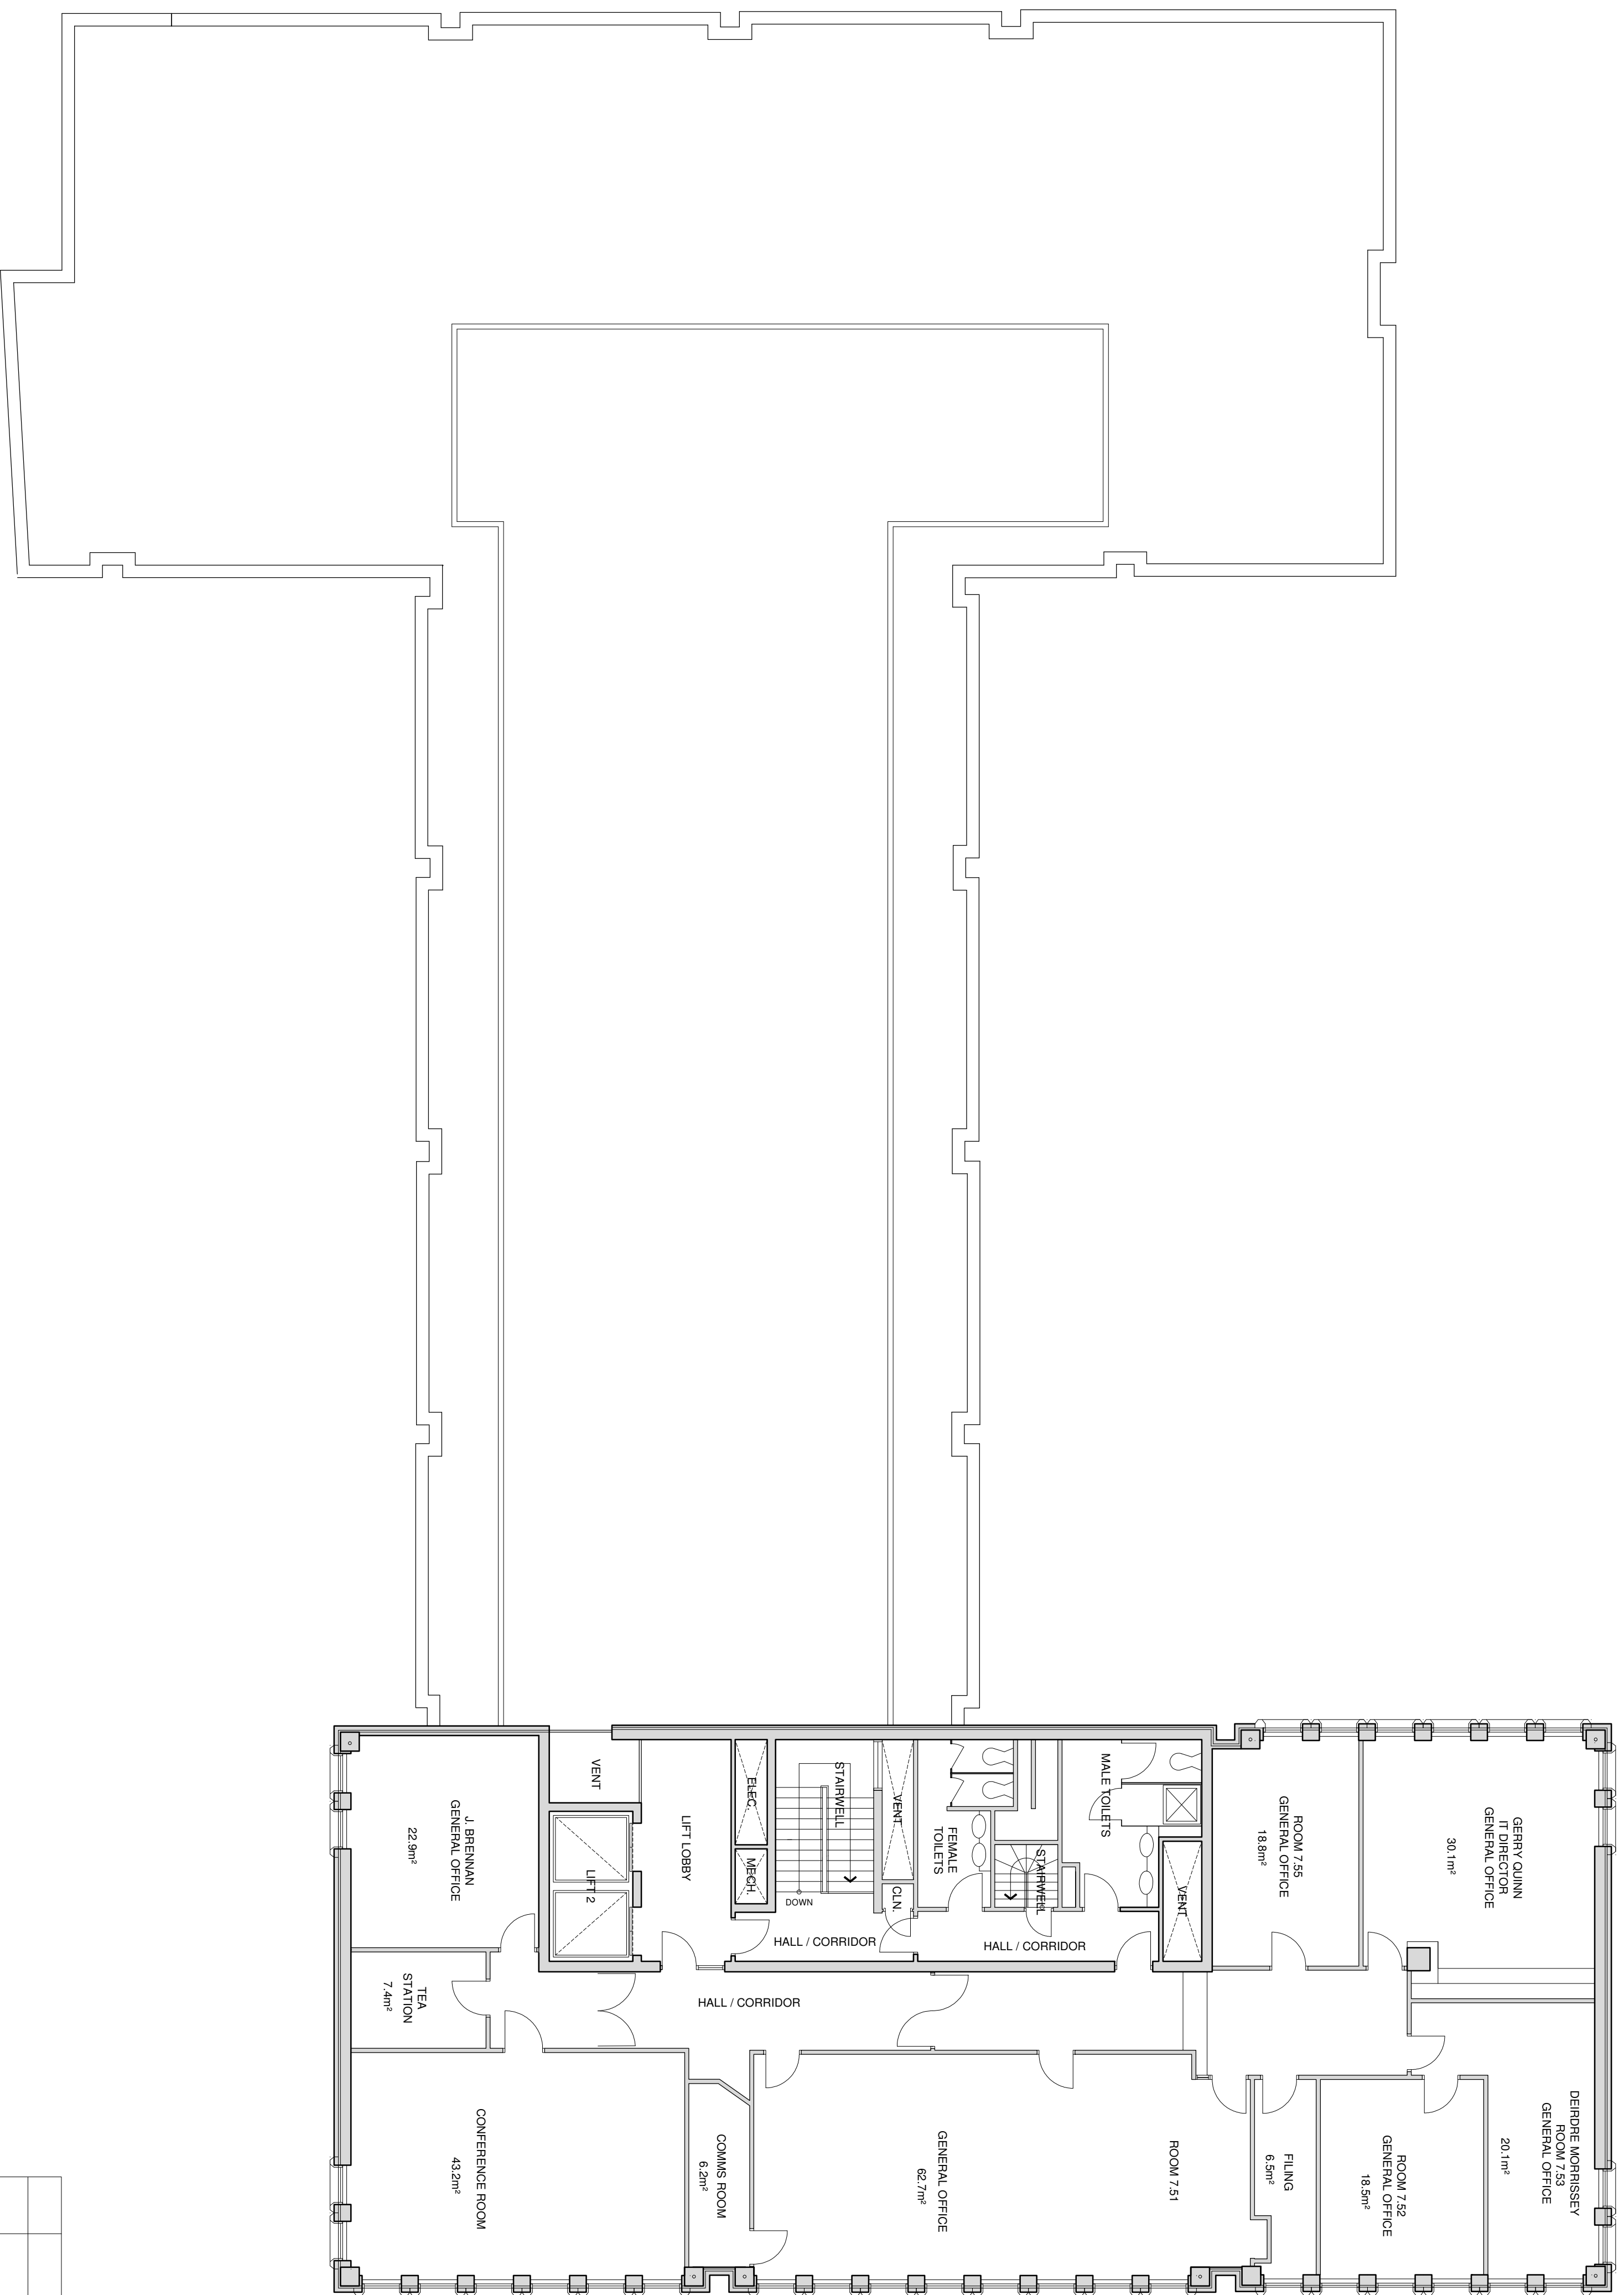

BLOCK A - SIXTH FLOOR PLAN
SCALE 1:100

REV.	DATE	DESCRIPTION	DRAWN	CHECKED	APPROVED

**RCSI**
REGULATED BY THE REGULATORY AUTHORITY
OF THE FINANCIAL SERVICES BOARD
ESTABLISHED IN 1854


Estate Services

123, St Stephens Green, Dublin 2
Tel: +353 1 402 2290
Fax: +353 1 402 2345
Email: estate@rcsi.ie
Website: www.rcsi.ie

CLIENT :	RCSI	SCALE :	DATE :
PROJECT :	RCSI - ARDLAUN CENTRE	1:100 @ A1	10-10-2012
DRAWING :	BLOCK A - SIXTH FLOOR PLAN	CAD REF. :	JOB NO. :
		BC	
		REVISION :	


NOT FOR CONSTRUCTION

Note:
All room areas scaled off floor plans.

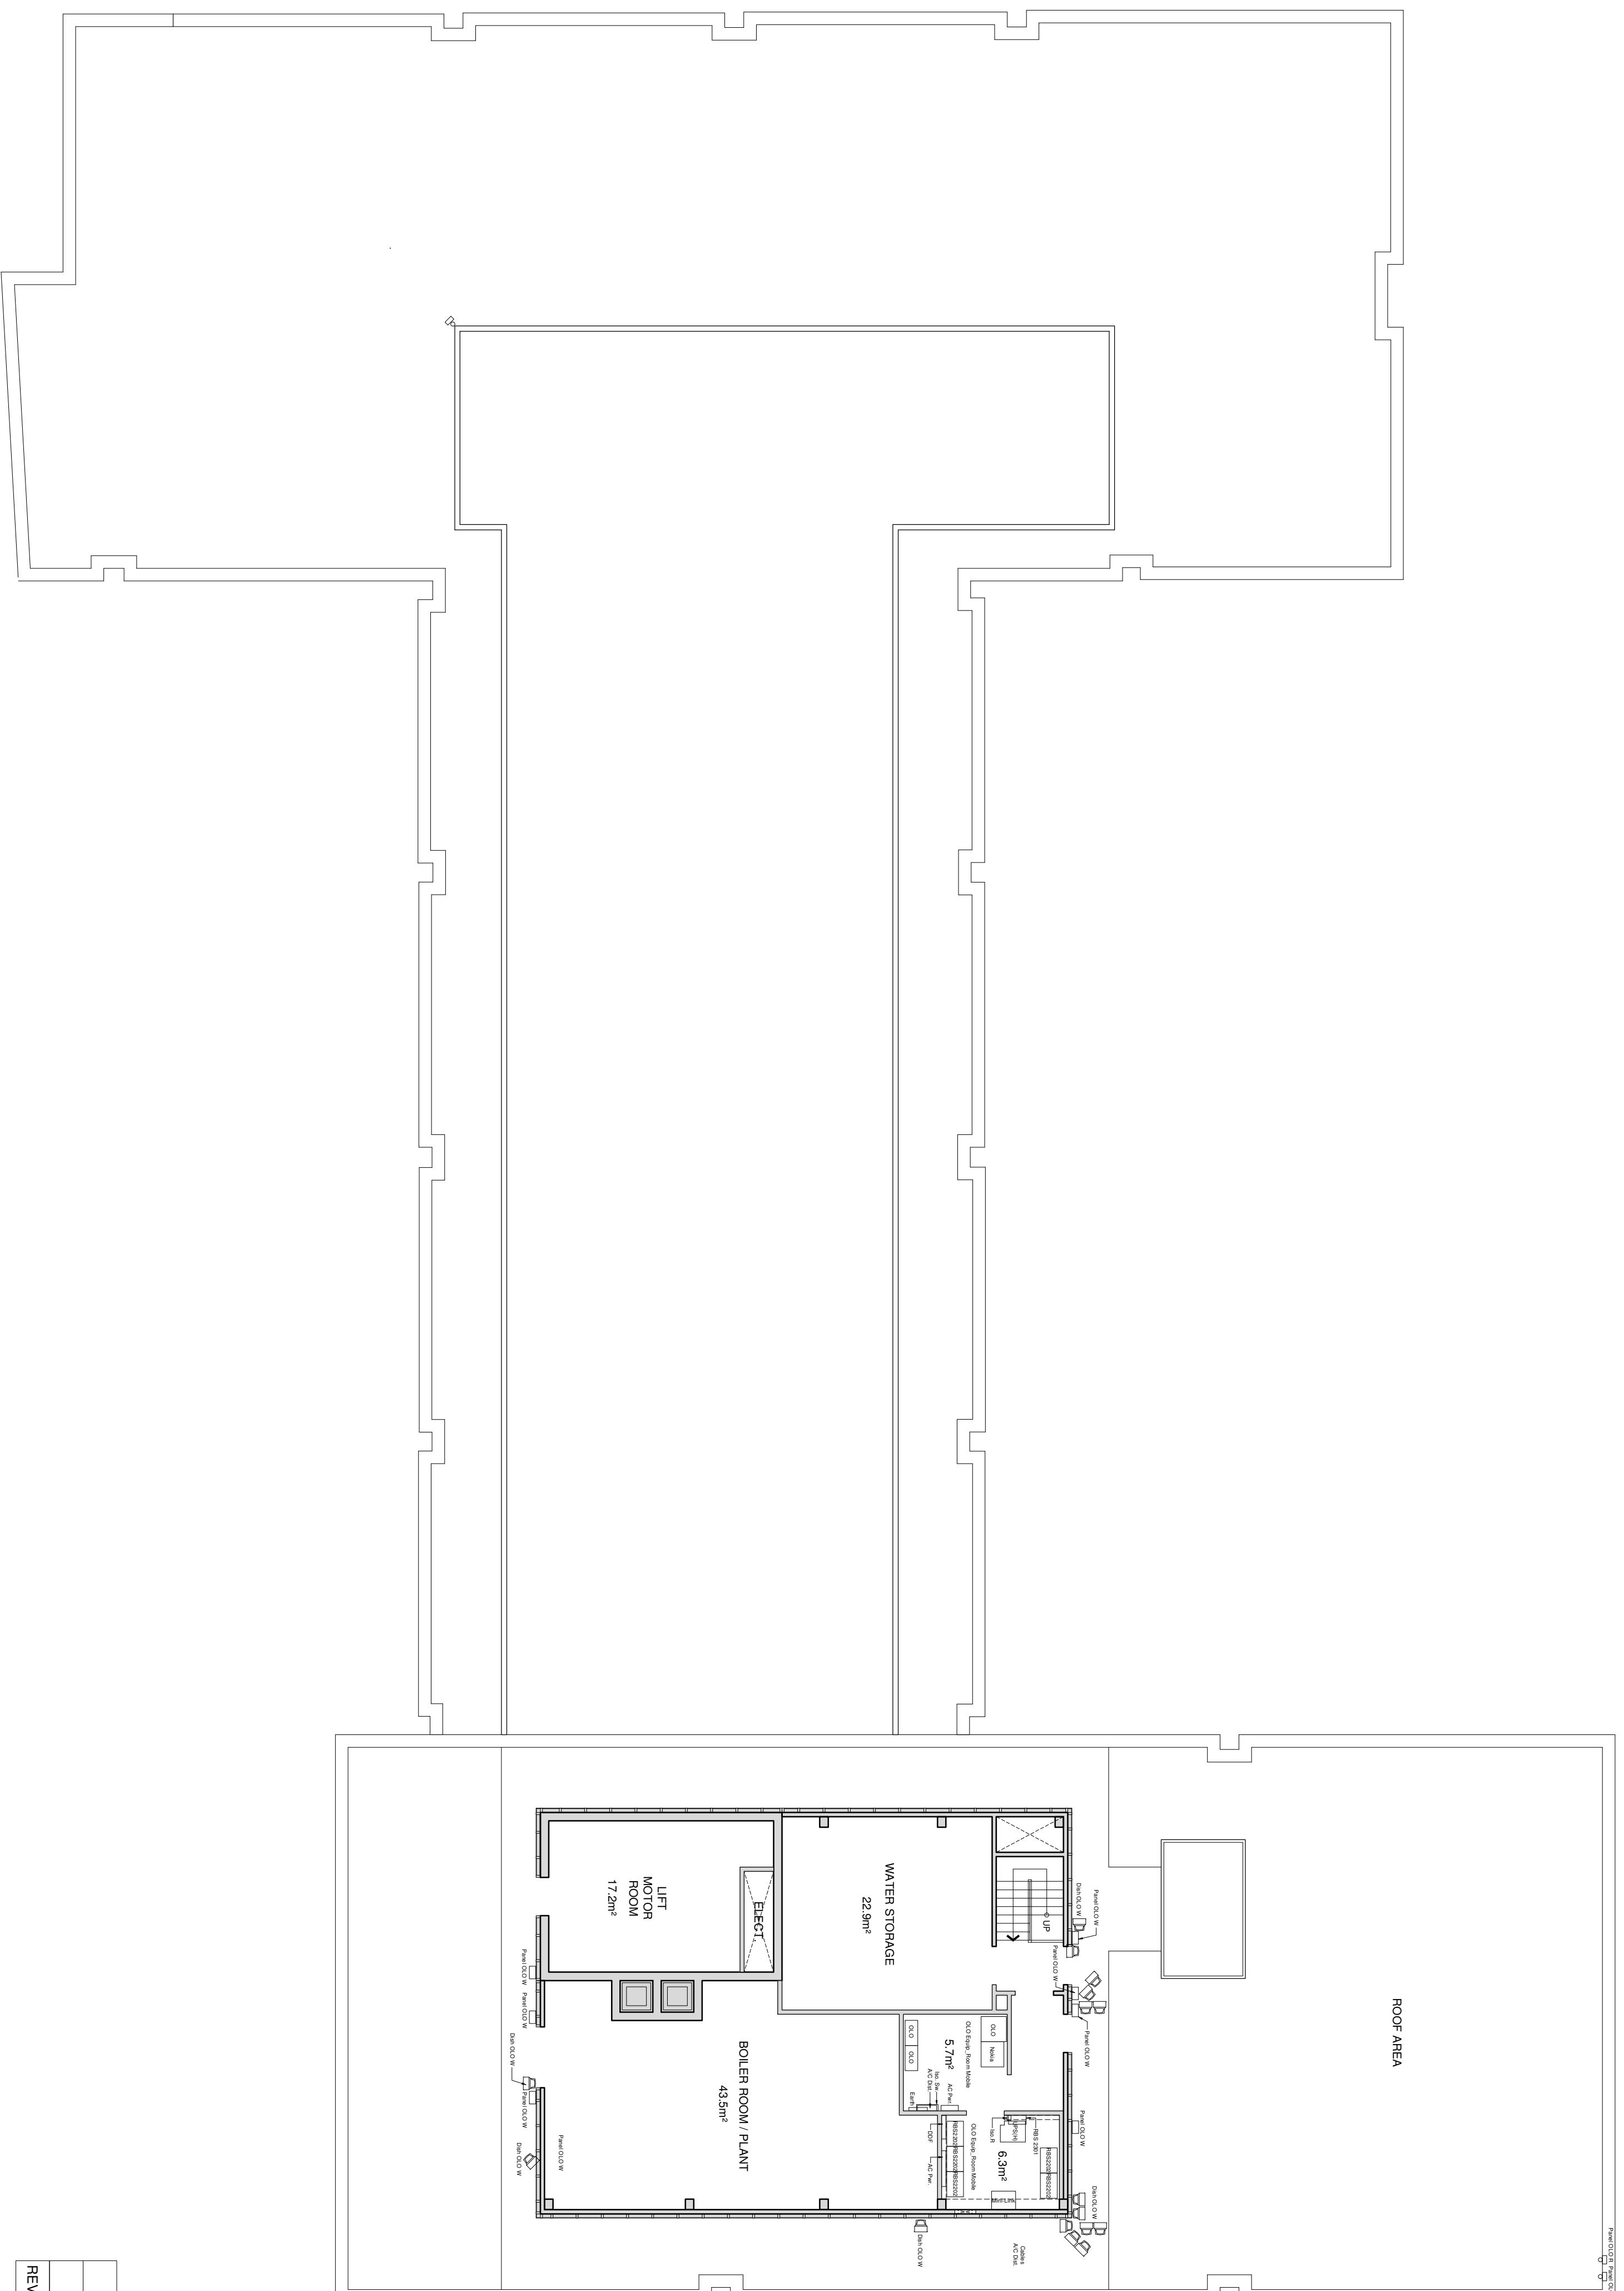

BLOCK A - SEVENTH FLOOR PLAN (PLANT ROOM)
SCALE 1:100

REV.	DATE	DESCRIPTION	DRAWN	CHECKED	APPROVED


**RCSI**
ESTATE SERVICES

123, St Stephens Green, Dublin 2
Tel: +353 1 402 2290
Fax: +353 1 402 2345
Email: estate@rcsi.ie
Website: www.rcsi.ie

CLIENT :	RCSI	SCALE :	DATE :
PROJECT :	RCSI - ARDLAUN CENTRE	1:100 @ A1	10-10-2012
DRAWING :	BLOCK A - SEVENTH FLOOR PLAN	CAD REF. :	JOB NO. :
		BC	REVISION :


NOT FOR CONSTRUCTION

Note:
All room areas scaled off floor plans.

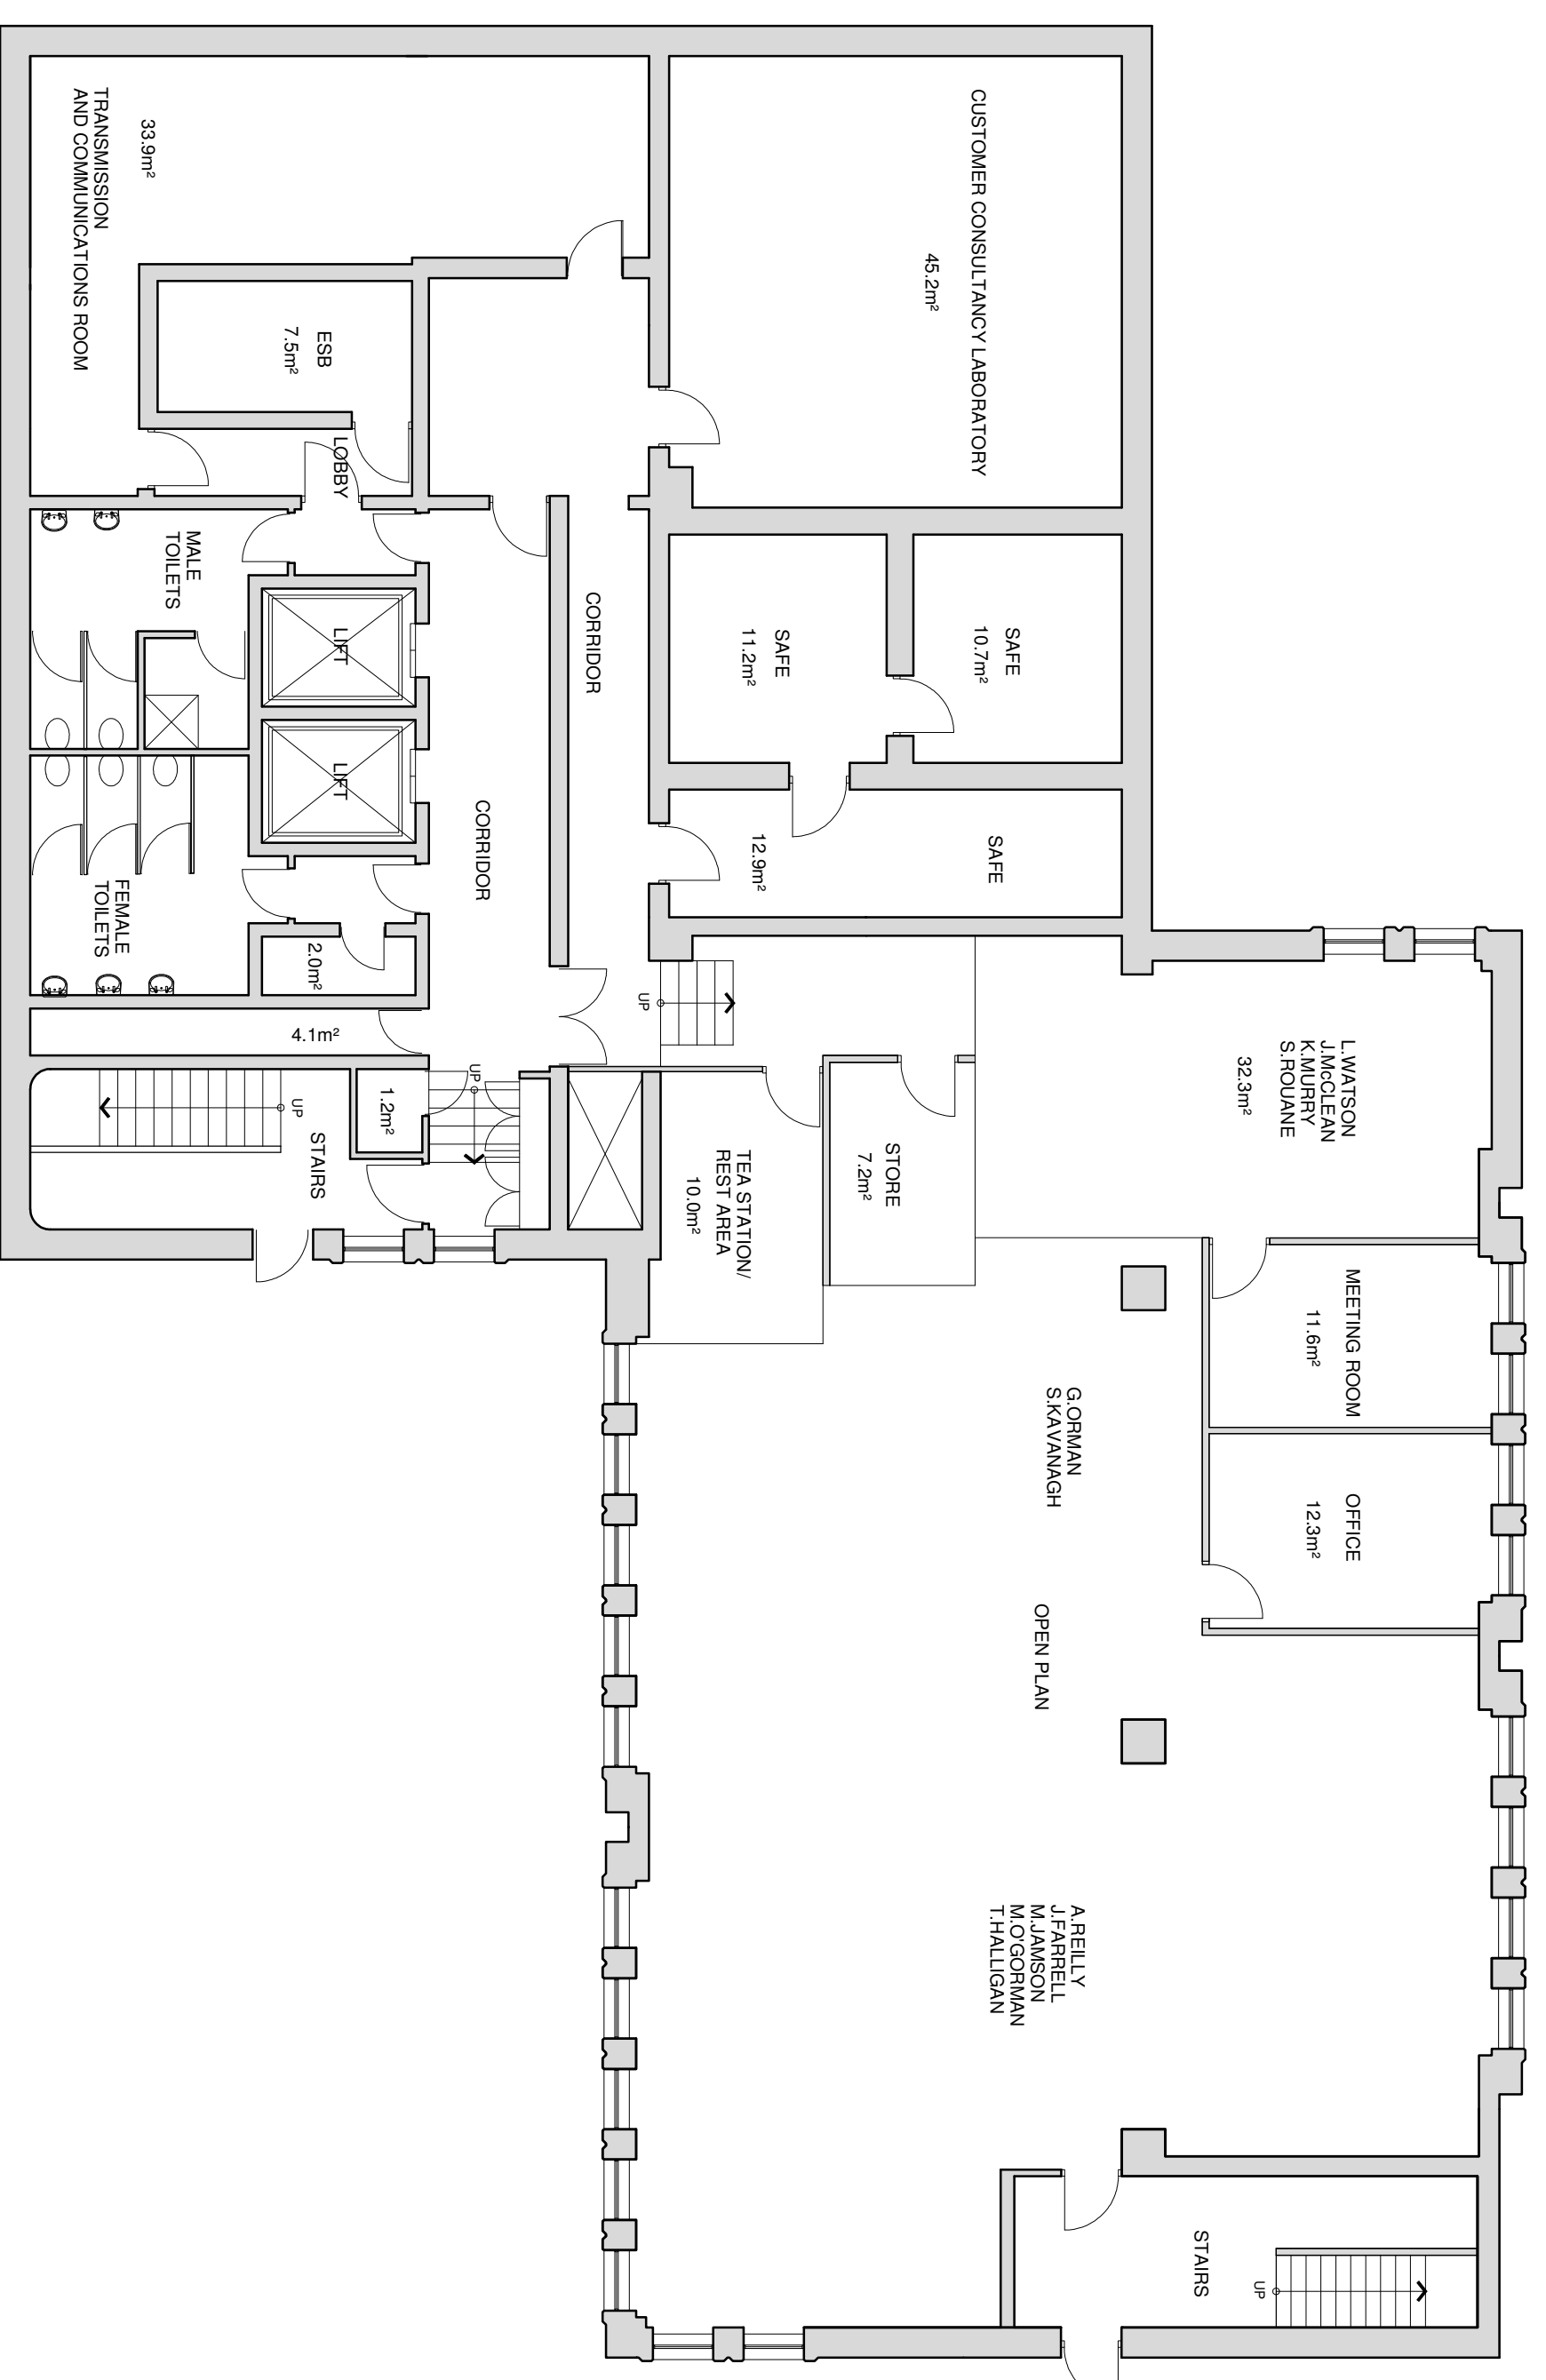

BLOCK B - LOWER GROUND FLOOR PLAN
SCALE 1:100

REV.	DATE	DESCRIPTION	DRAWN	CHECKED	APPROVED

**RCSI**
Royal College of Surveyors in Ireland
Chartered Institution of Surveyors


Estate Services

123, St Stephens Green, Dublin 2
Tel : +353 1 402 2290
Fax : +353 1 402 2345
Email : estate@rcsi.ie
Website : www.rcsi.ie

CLIENT :	RCSI	SCALE :	DATE :
PROJECT :	RCSI - ARDLAUN CENTRE	1:100 @ A1	16-10-2012
DRAWING :	BLOCK B - LOWER GROUND FLOOR PLAN	CAD REF. :	JOB NO. :
		M/M	
		REVISION :	


NOT FOR CONSTRUCTION

Note:
All room areas scaled off floor plans.

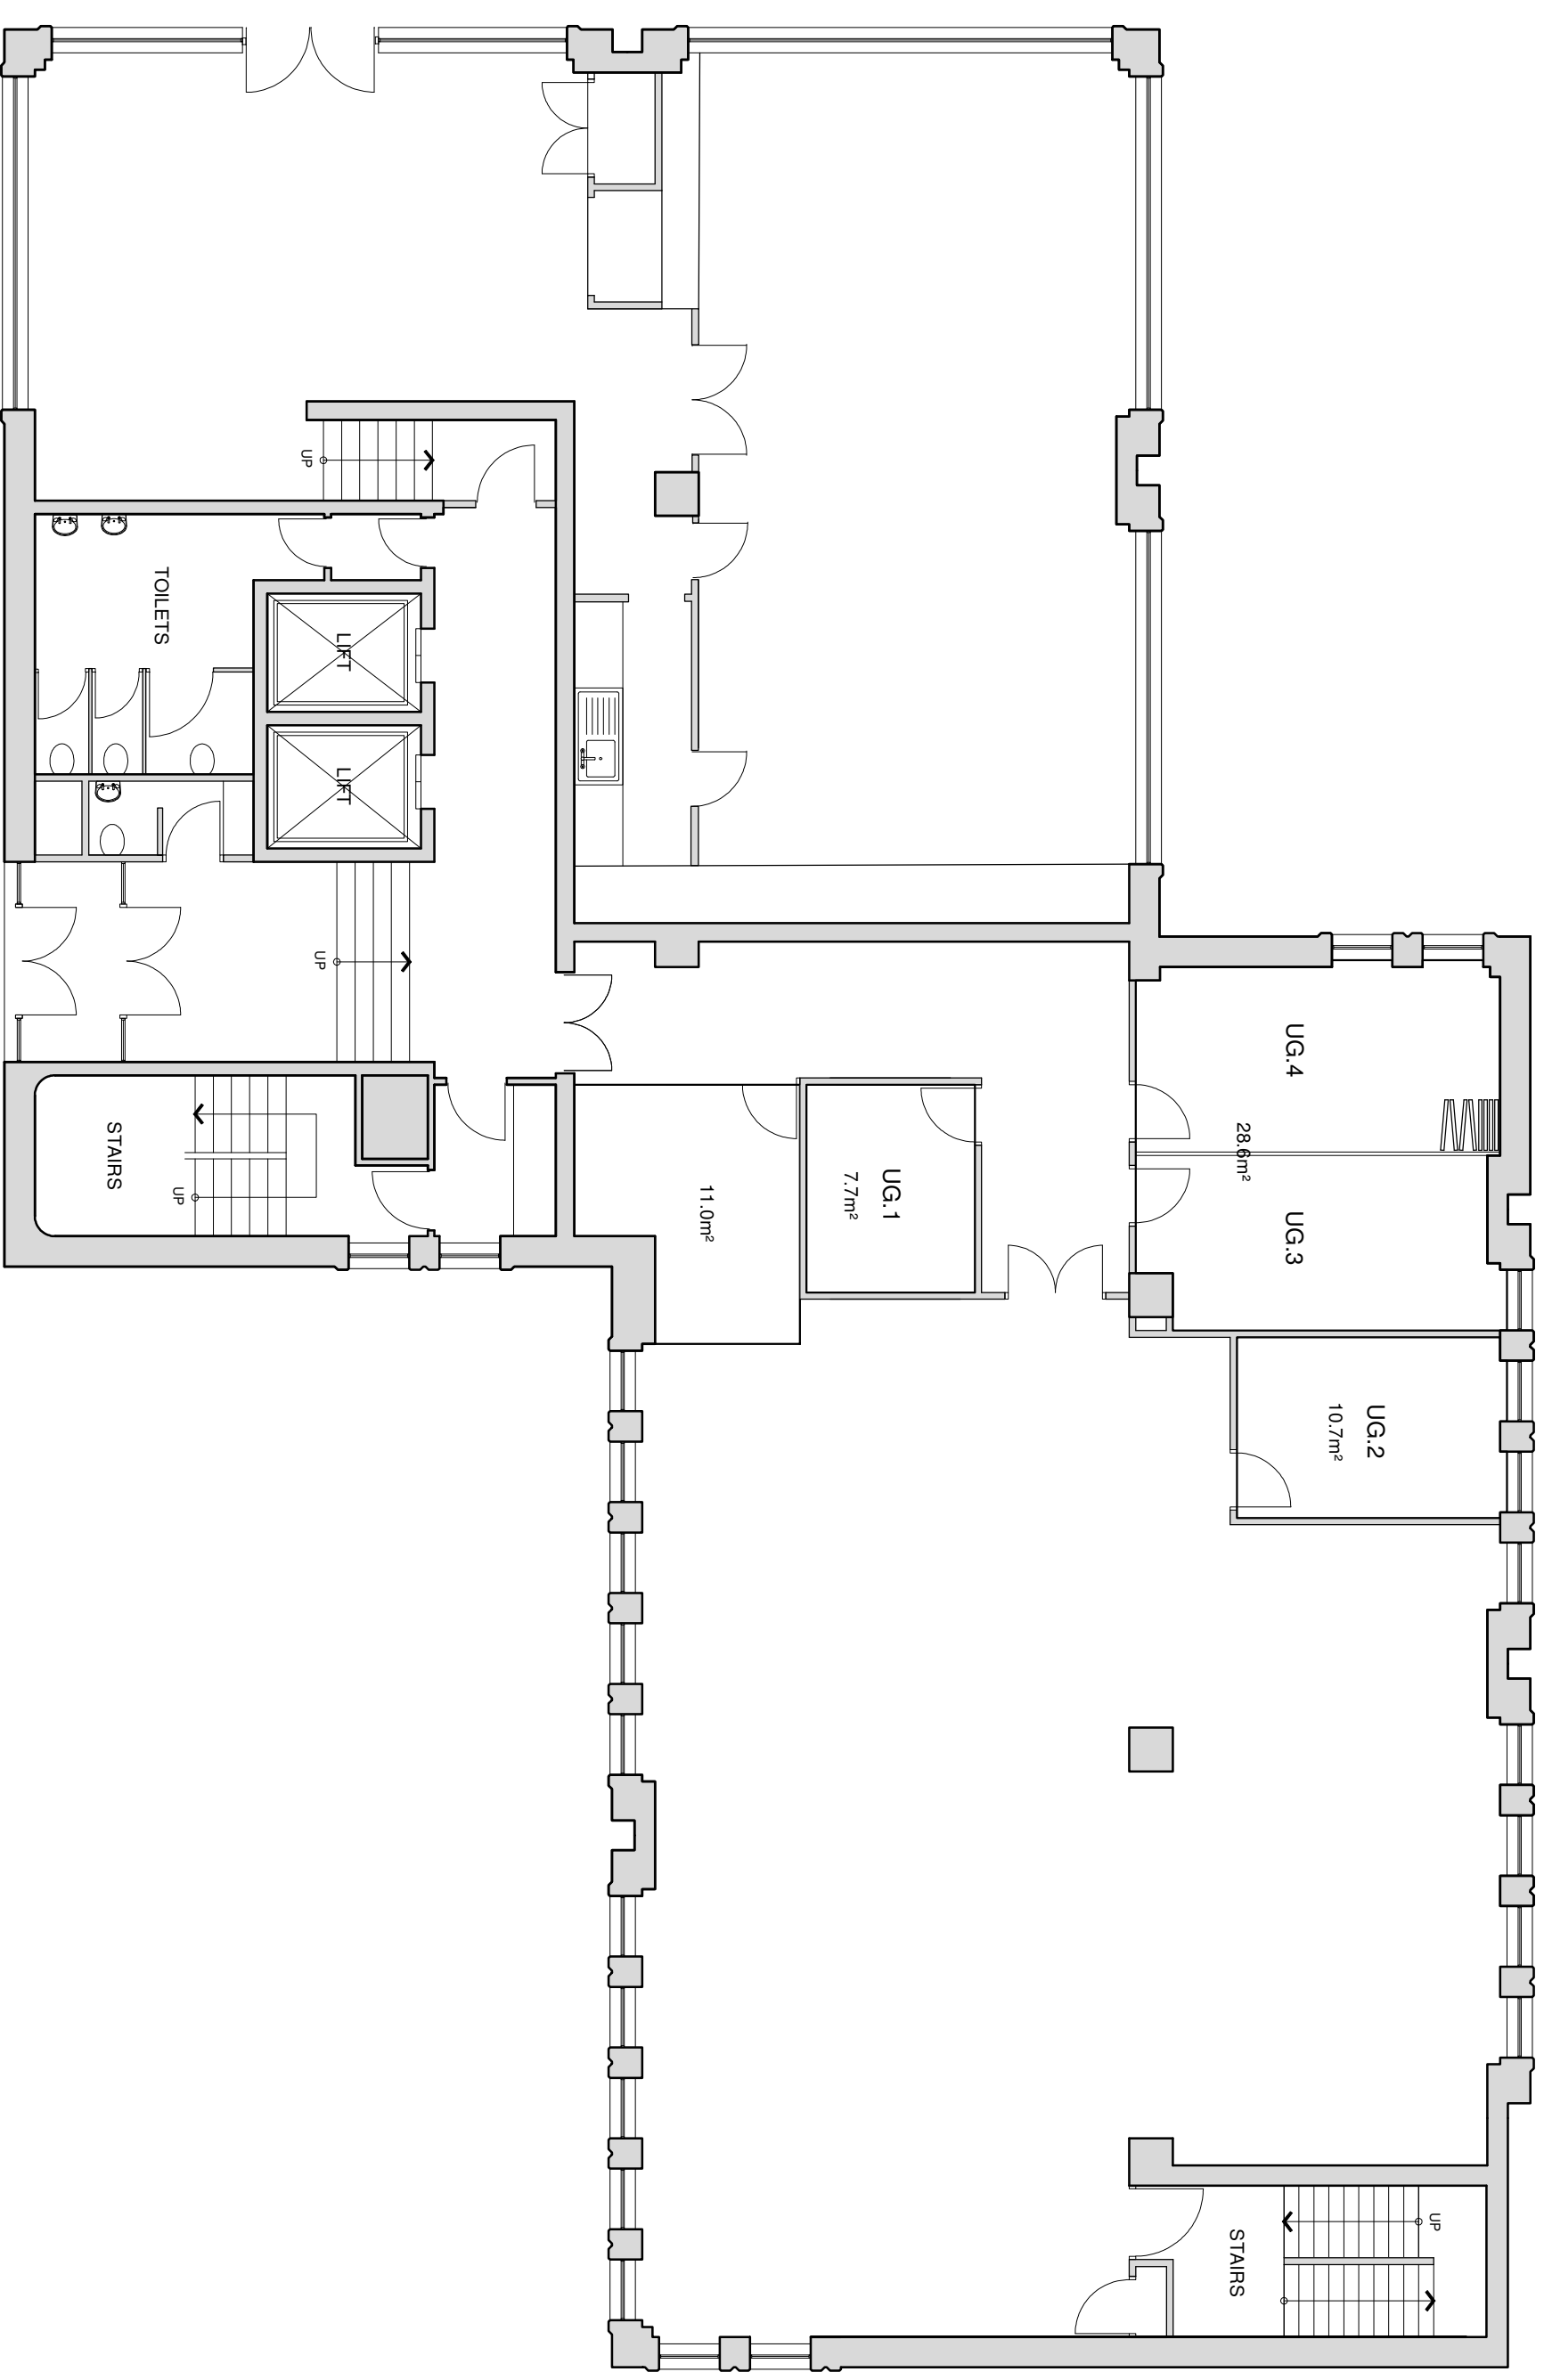

BLOCK B - UPPER GROUND FLOOR PLAN
SCALE 1:100

REV.	DATE	DESCRIPTION	DRAWN	CHECKED	APPROVED

**RCSI**
Royal College of Surveyors in Ireland
Chartered Institution of Surveyors


Estate Services

123, St Stephens Green, Dublin 2
Tel: +353-1-402-2290
Fax: +353-1-402-2345
Email: estate@rcsi.ie
Website: www.rcsi.ie

CLIENT :	RCSI	SCALE :	DATE :
PROJECT :	RCSI - ARDLAUN CENTRE	1:100 @ A1	12-10-2012
DRAWING :	BLOCK B - UPPER GROUND FLOOR PLAN	CAD REF. :	JOB NO. :
		M/MBC	
			REVISION :


NOT FOR CONSTRUCTION

Note:
All room areas scaled off floor plans.

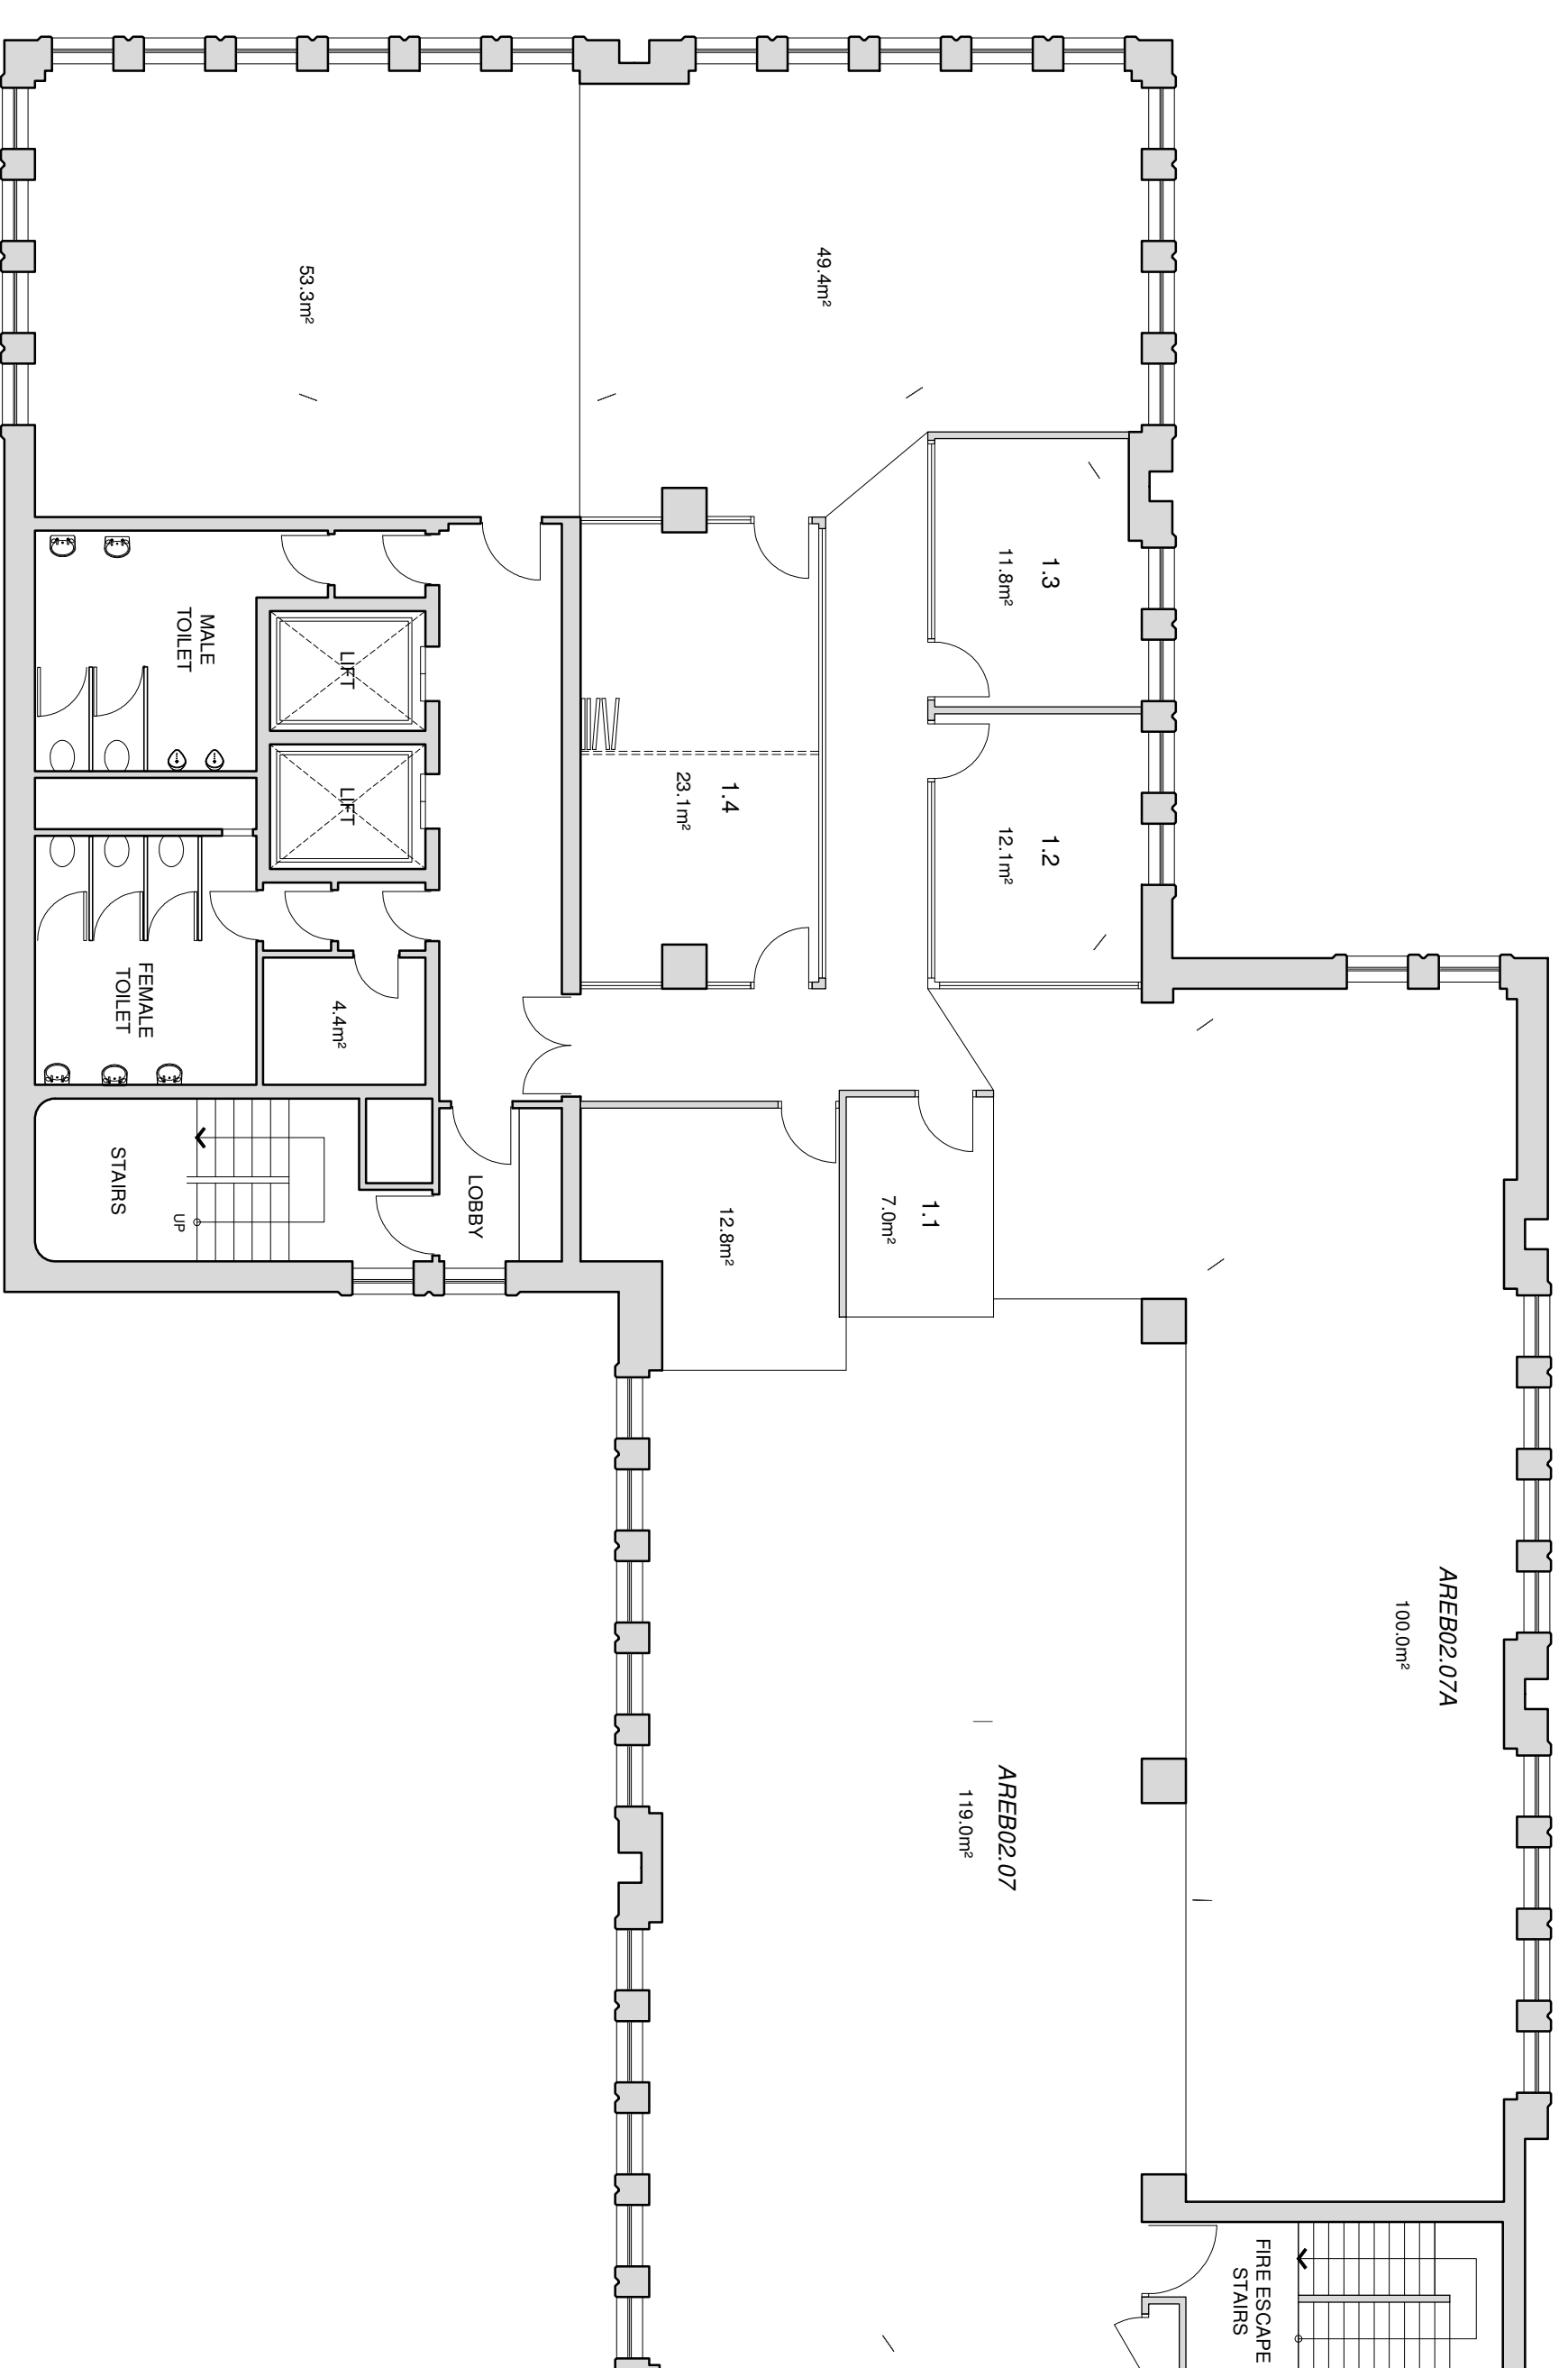

BLOCK B - FIRST FLOOR PLAN
SCALE 1:100

REV.	DATE	DESCRIPTION	DRAWN	CHECKED	APPROVED

**RCSI**
Royal College of Surgeons in Ireland
ESTABLISHED 1800


Estate Services

123, St Stephens Green, Dublin 2
Tel: +353 1 402 2290
Fax: +353 1 402 2345
Email: estate@rcsi.ie
Website: www.rcsi.ie

CLIENT :	RCSI	SCALE :	DATE :
PROJECT :	RCSI - ARDLAUN CENTRE	1:100 @ A1	05-10-2012
DRAWING :	BLOCK B - FIRST FLOOR PLAN	CAD REF. :	JOB NO. :
		BC	REVISION :


NOT FOR CONSTRUCTION

Note:
All room areas scaled off floor plans.

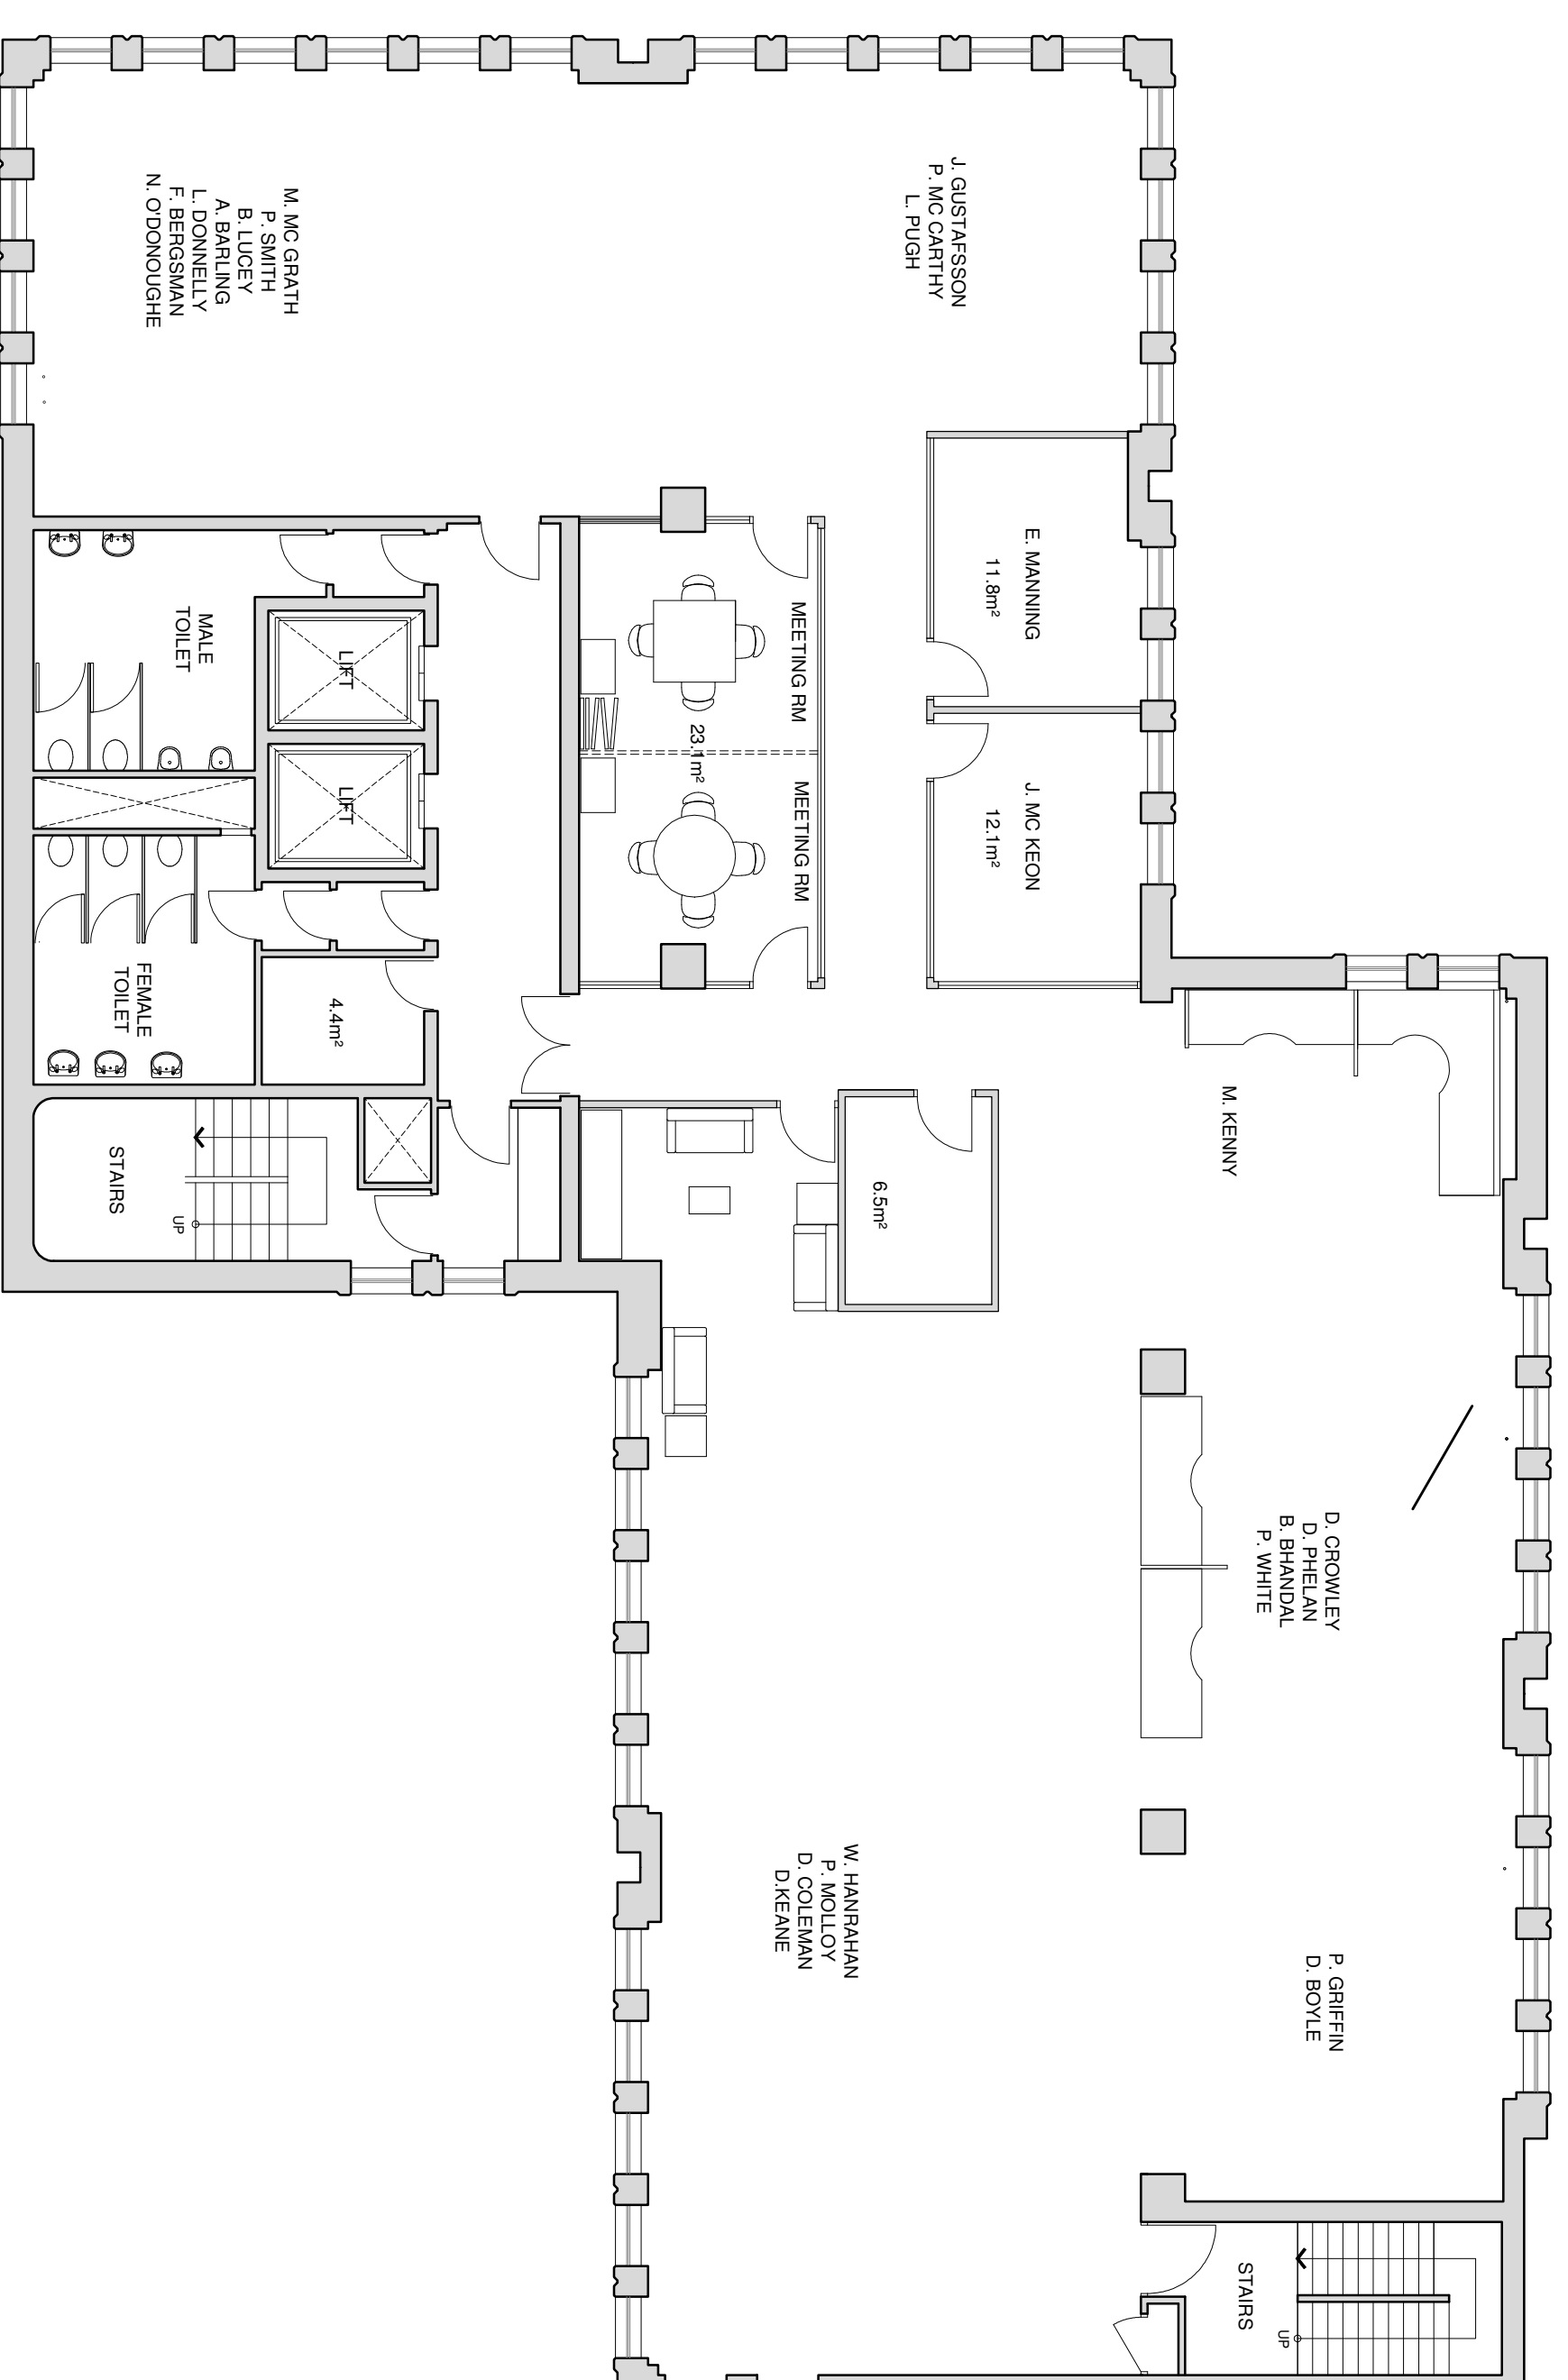

BLOCK B - SECOND FLOOR PLAN
SCALE 1:100

REV.	DATE	DESCRIPTION	DRAWN	CHECKED	APPROVED

**RCSI**
Royal College of Surveyors in Ireland
ESTABLISHED 1825


Estate Services

123, St Stephens Green, Dublin 2
Tel: +353-1-402-2290
Fax: +353-1-402-2345
Email: estate@rcsi.ie
Website: www.rcsi.ie

CLIENT :	RCSI	SCALE :	DATE :
PROJECT :	RCSI - ARDLAUN CENTRE	1:100 @ A1	09-10-2012
DRAWING :	BLOCK B - SECOND FLOOR PLAN	CAD REF. :	JOB NO. :
		BC	REVISION :


NOT FOR CONSTRUCTION

Note:
All room areas scaled off floor plans.

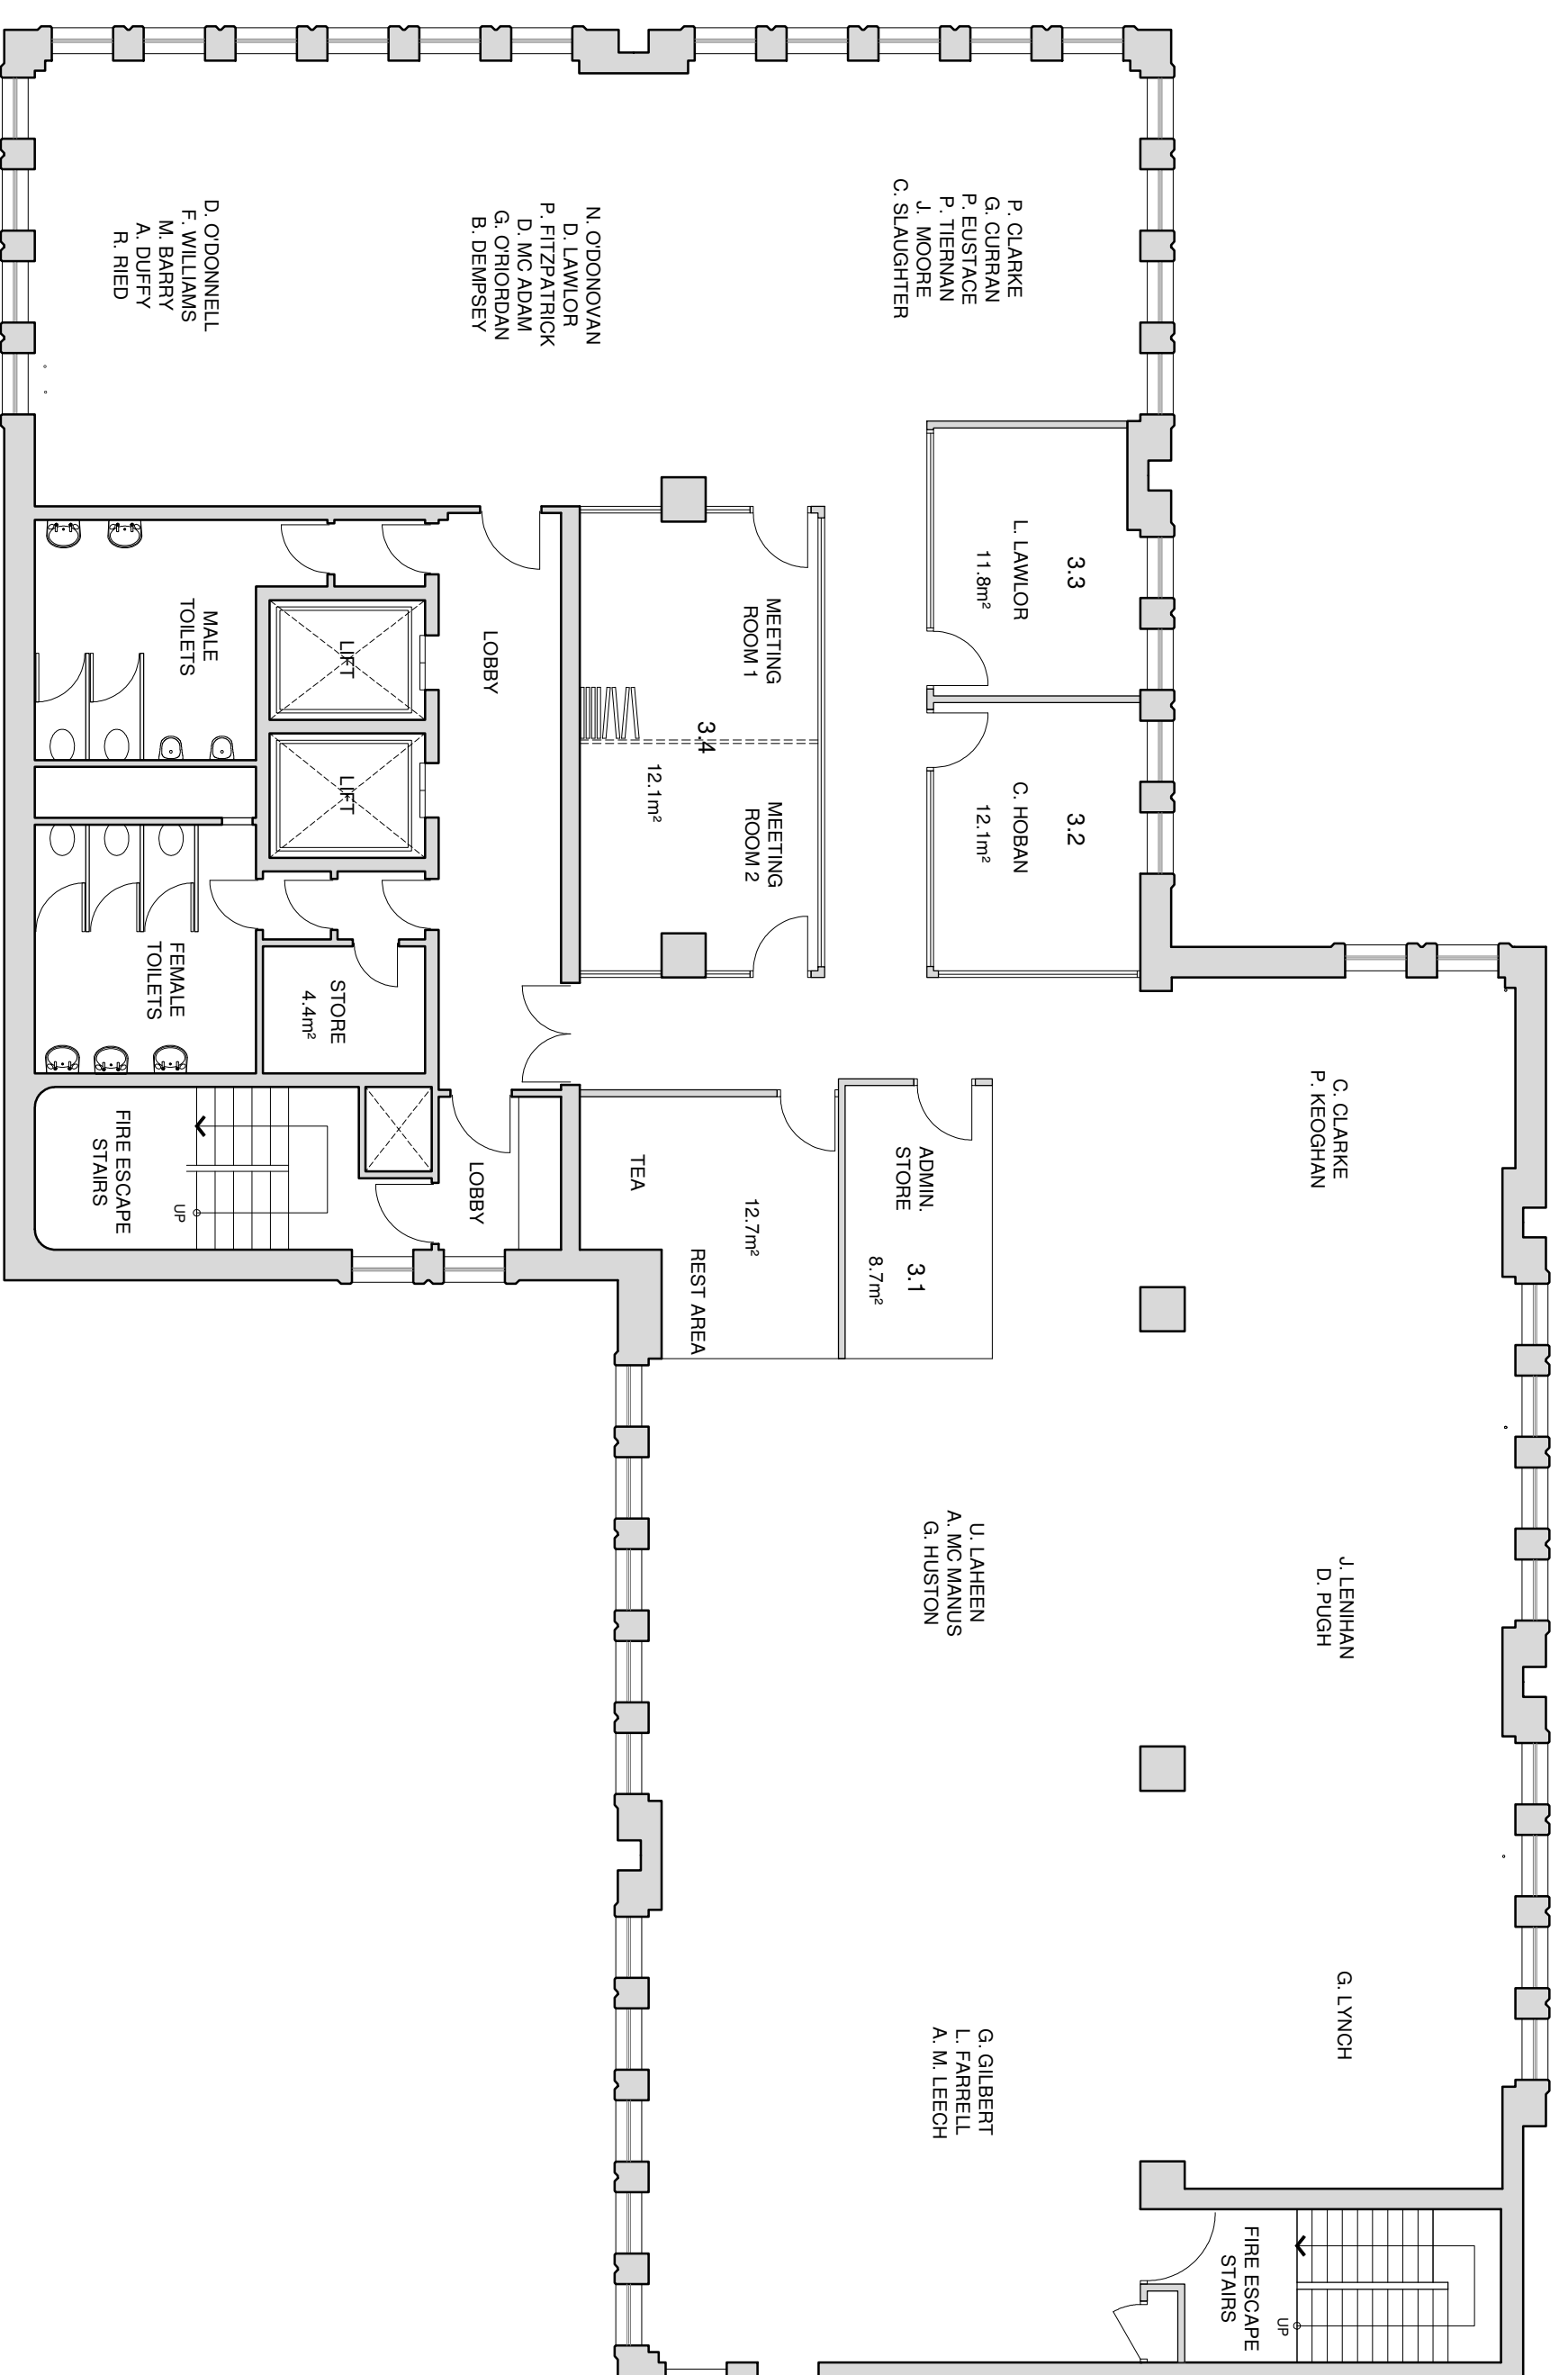

BLOCK B - THIRD FLOOR PLAN
SCALE 1:100

REV.	DATE	DESCRIPTION	DRAWN	CHECKED	APPROVED

**RCSI**
Royal College of Surgeons in Ireland
ESTABLISHED 1800


Estate Services

123, St Stephens Green, Dublin 2
Tel: +353-1-402-2290
Fax: +353-1-402-2345
Email: estate@rcsi.ie
Website: www.rcsi.ie

CLIENT :	RCSI	SCALE :	DATE :
PROJECT :	RCSI - ARDLAUN CENTRE	1:100 @ A1	12-10-2012
DRAWING :	BLOCK B - THIRD FLOOR PLAN	CAD REF. :	JOB NO. :
		BC	
			REVISION :


NOT FOR CONSTRUCTION

Note:
All room areas scaled off floor plans.

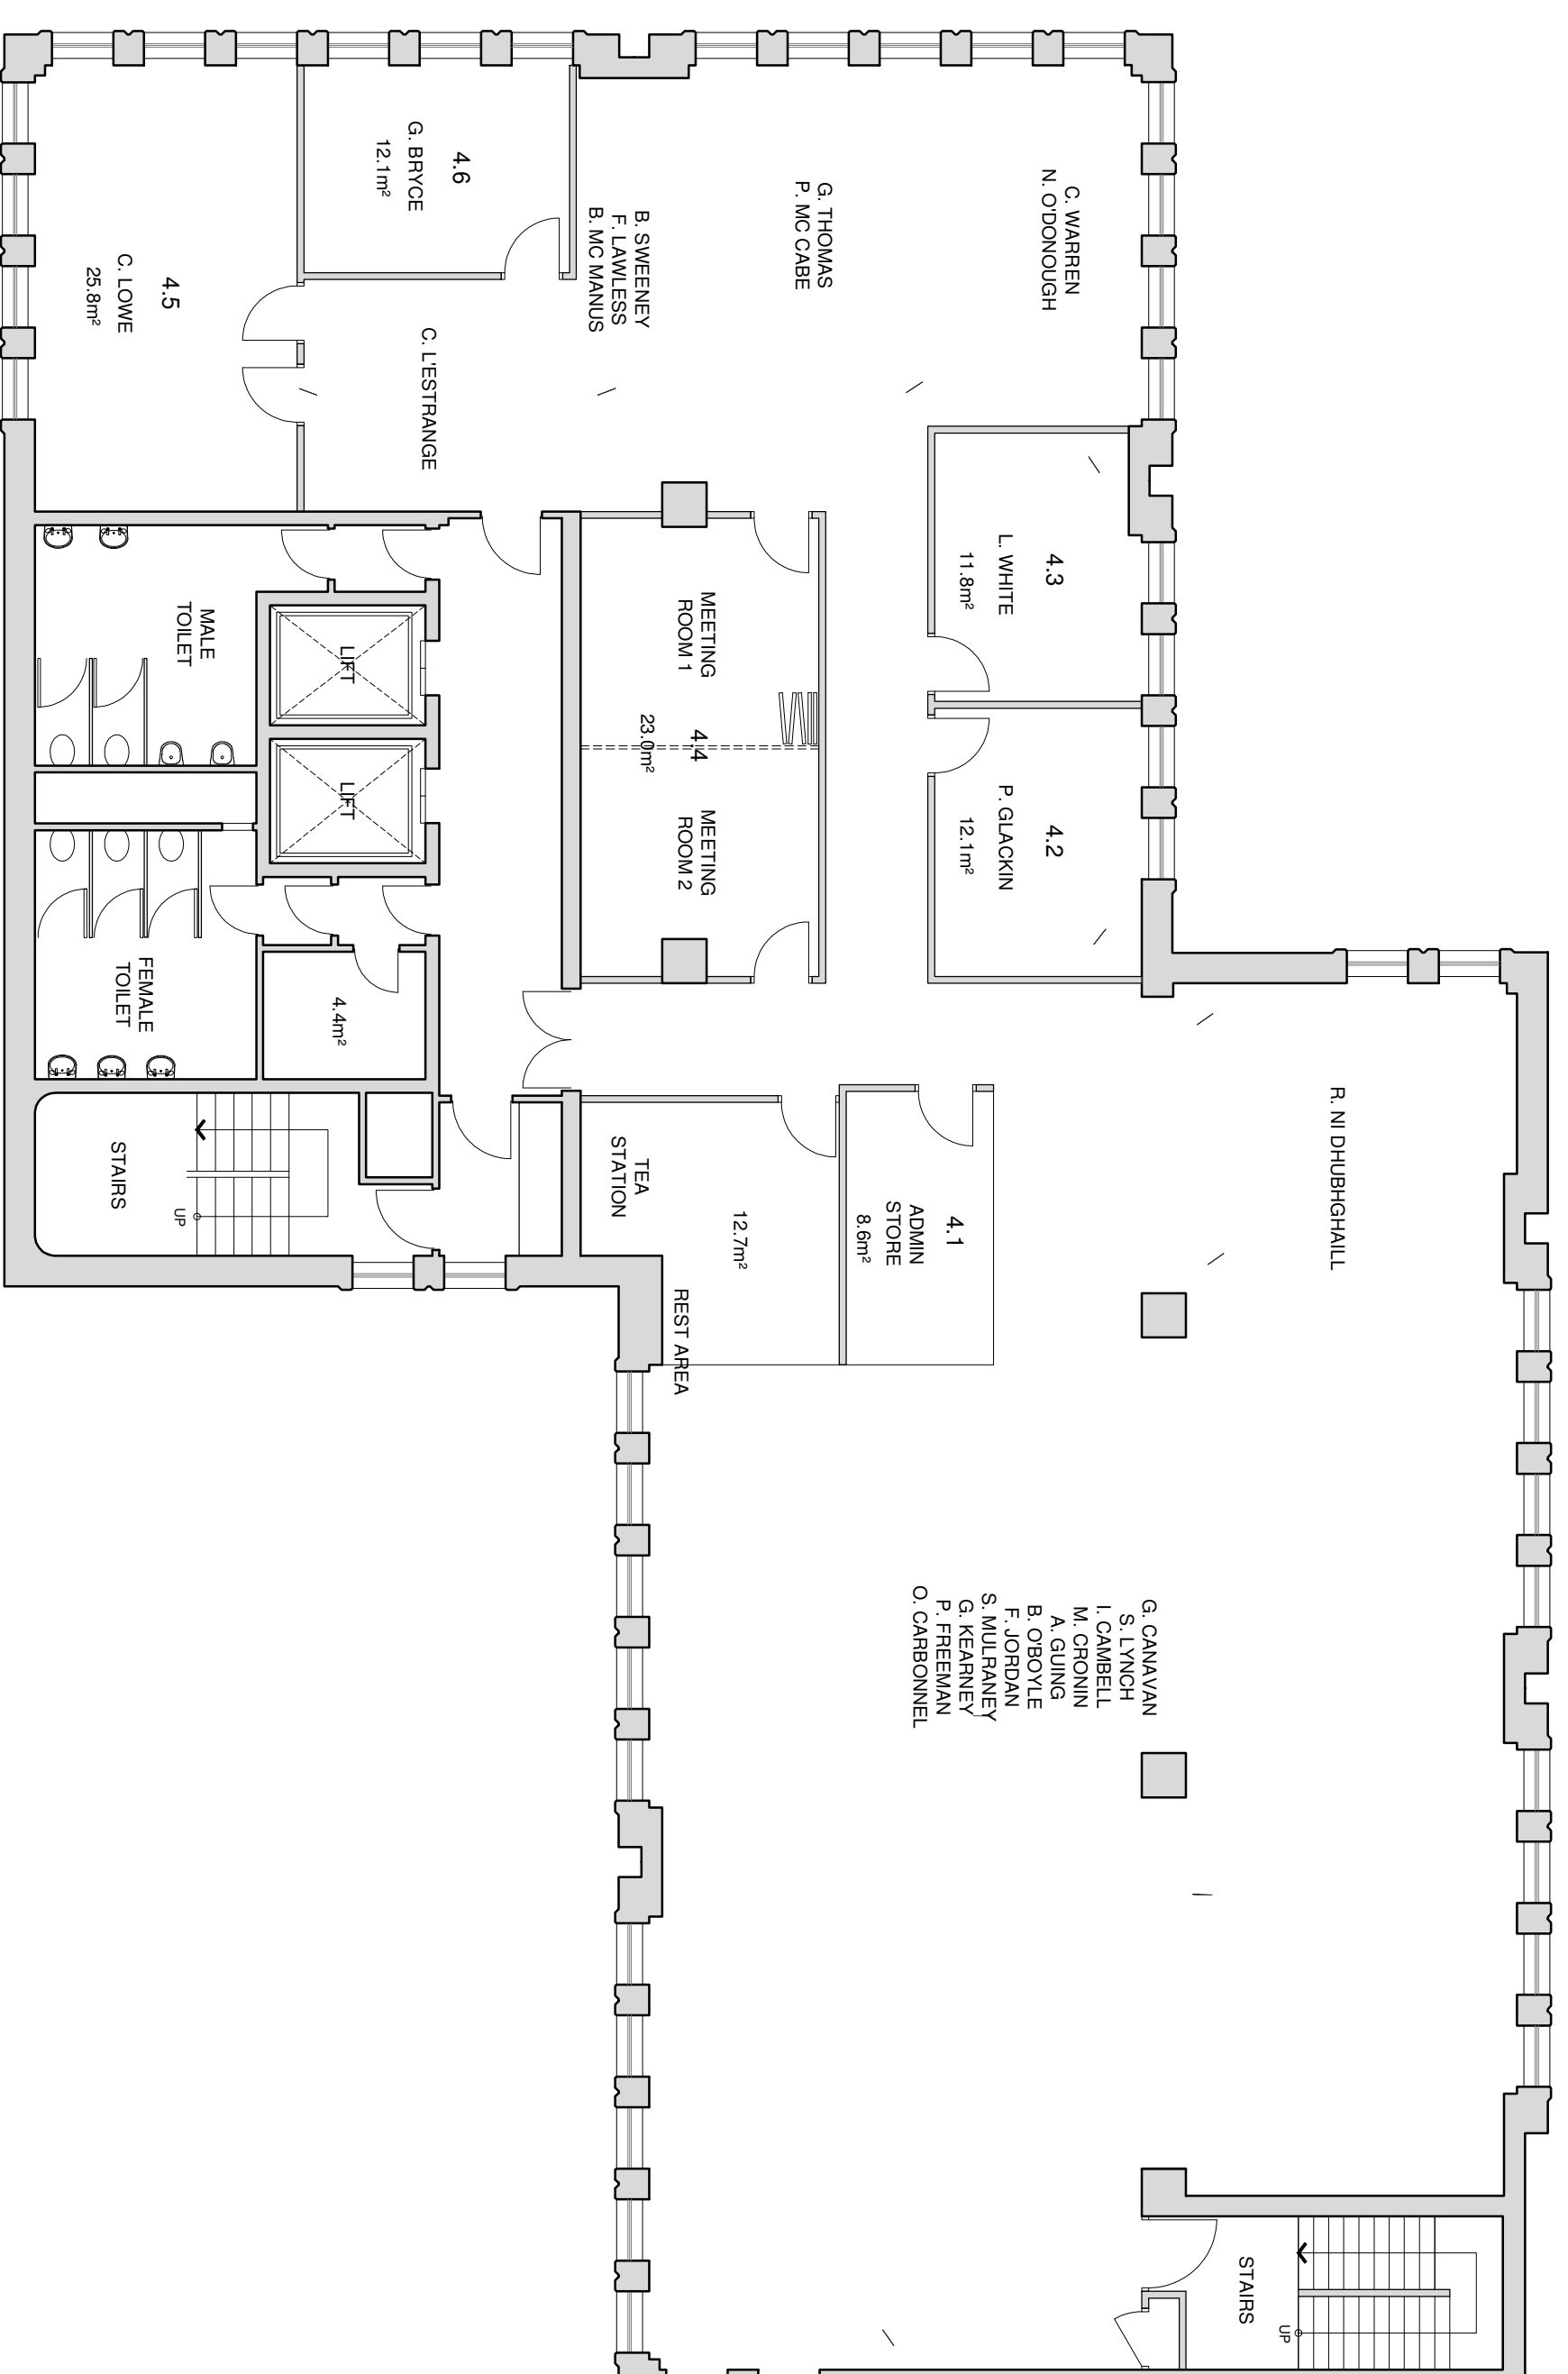

BLOCK B - FOURTH FLOOR PLAN
SCALE 1:100


REV.	DATE	DESCRIPTION	DRAWN	CHECKED	APPROVED


RCSI
 REALTY CONSULTANTS OF IRELAND AND THE REPUBLIC OF IRELAND
 123, St Stephens Green, Dublin 2
 Tel: +353 1 402 2290
 Fax: +353 1 402 2345
 Email: estate@rcsi.ie
 Website: www.rcsi.ie

CLIENT :	RCSI	SCALE :	DATE :
PROJECT :	RCSI - ARDLAUN CENTRE	CAD REF. :	JOB NO. :
DRAWING :	BLOCK B - FOURTH FLOOR PLAN	DRAWN :	REVISION :


NOT FOR CONSTRUCTION

Note:
All room areas scaled off floor plans.

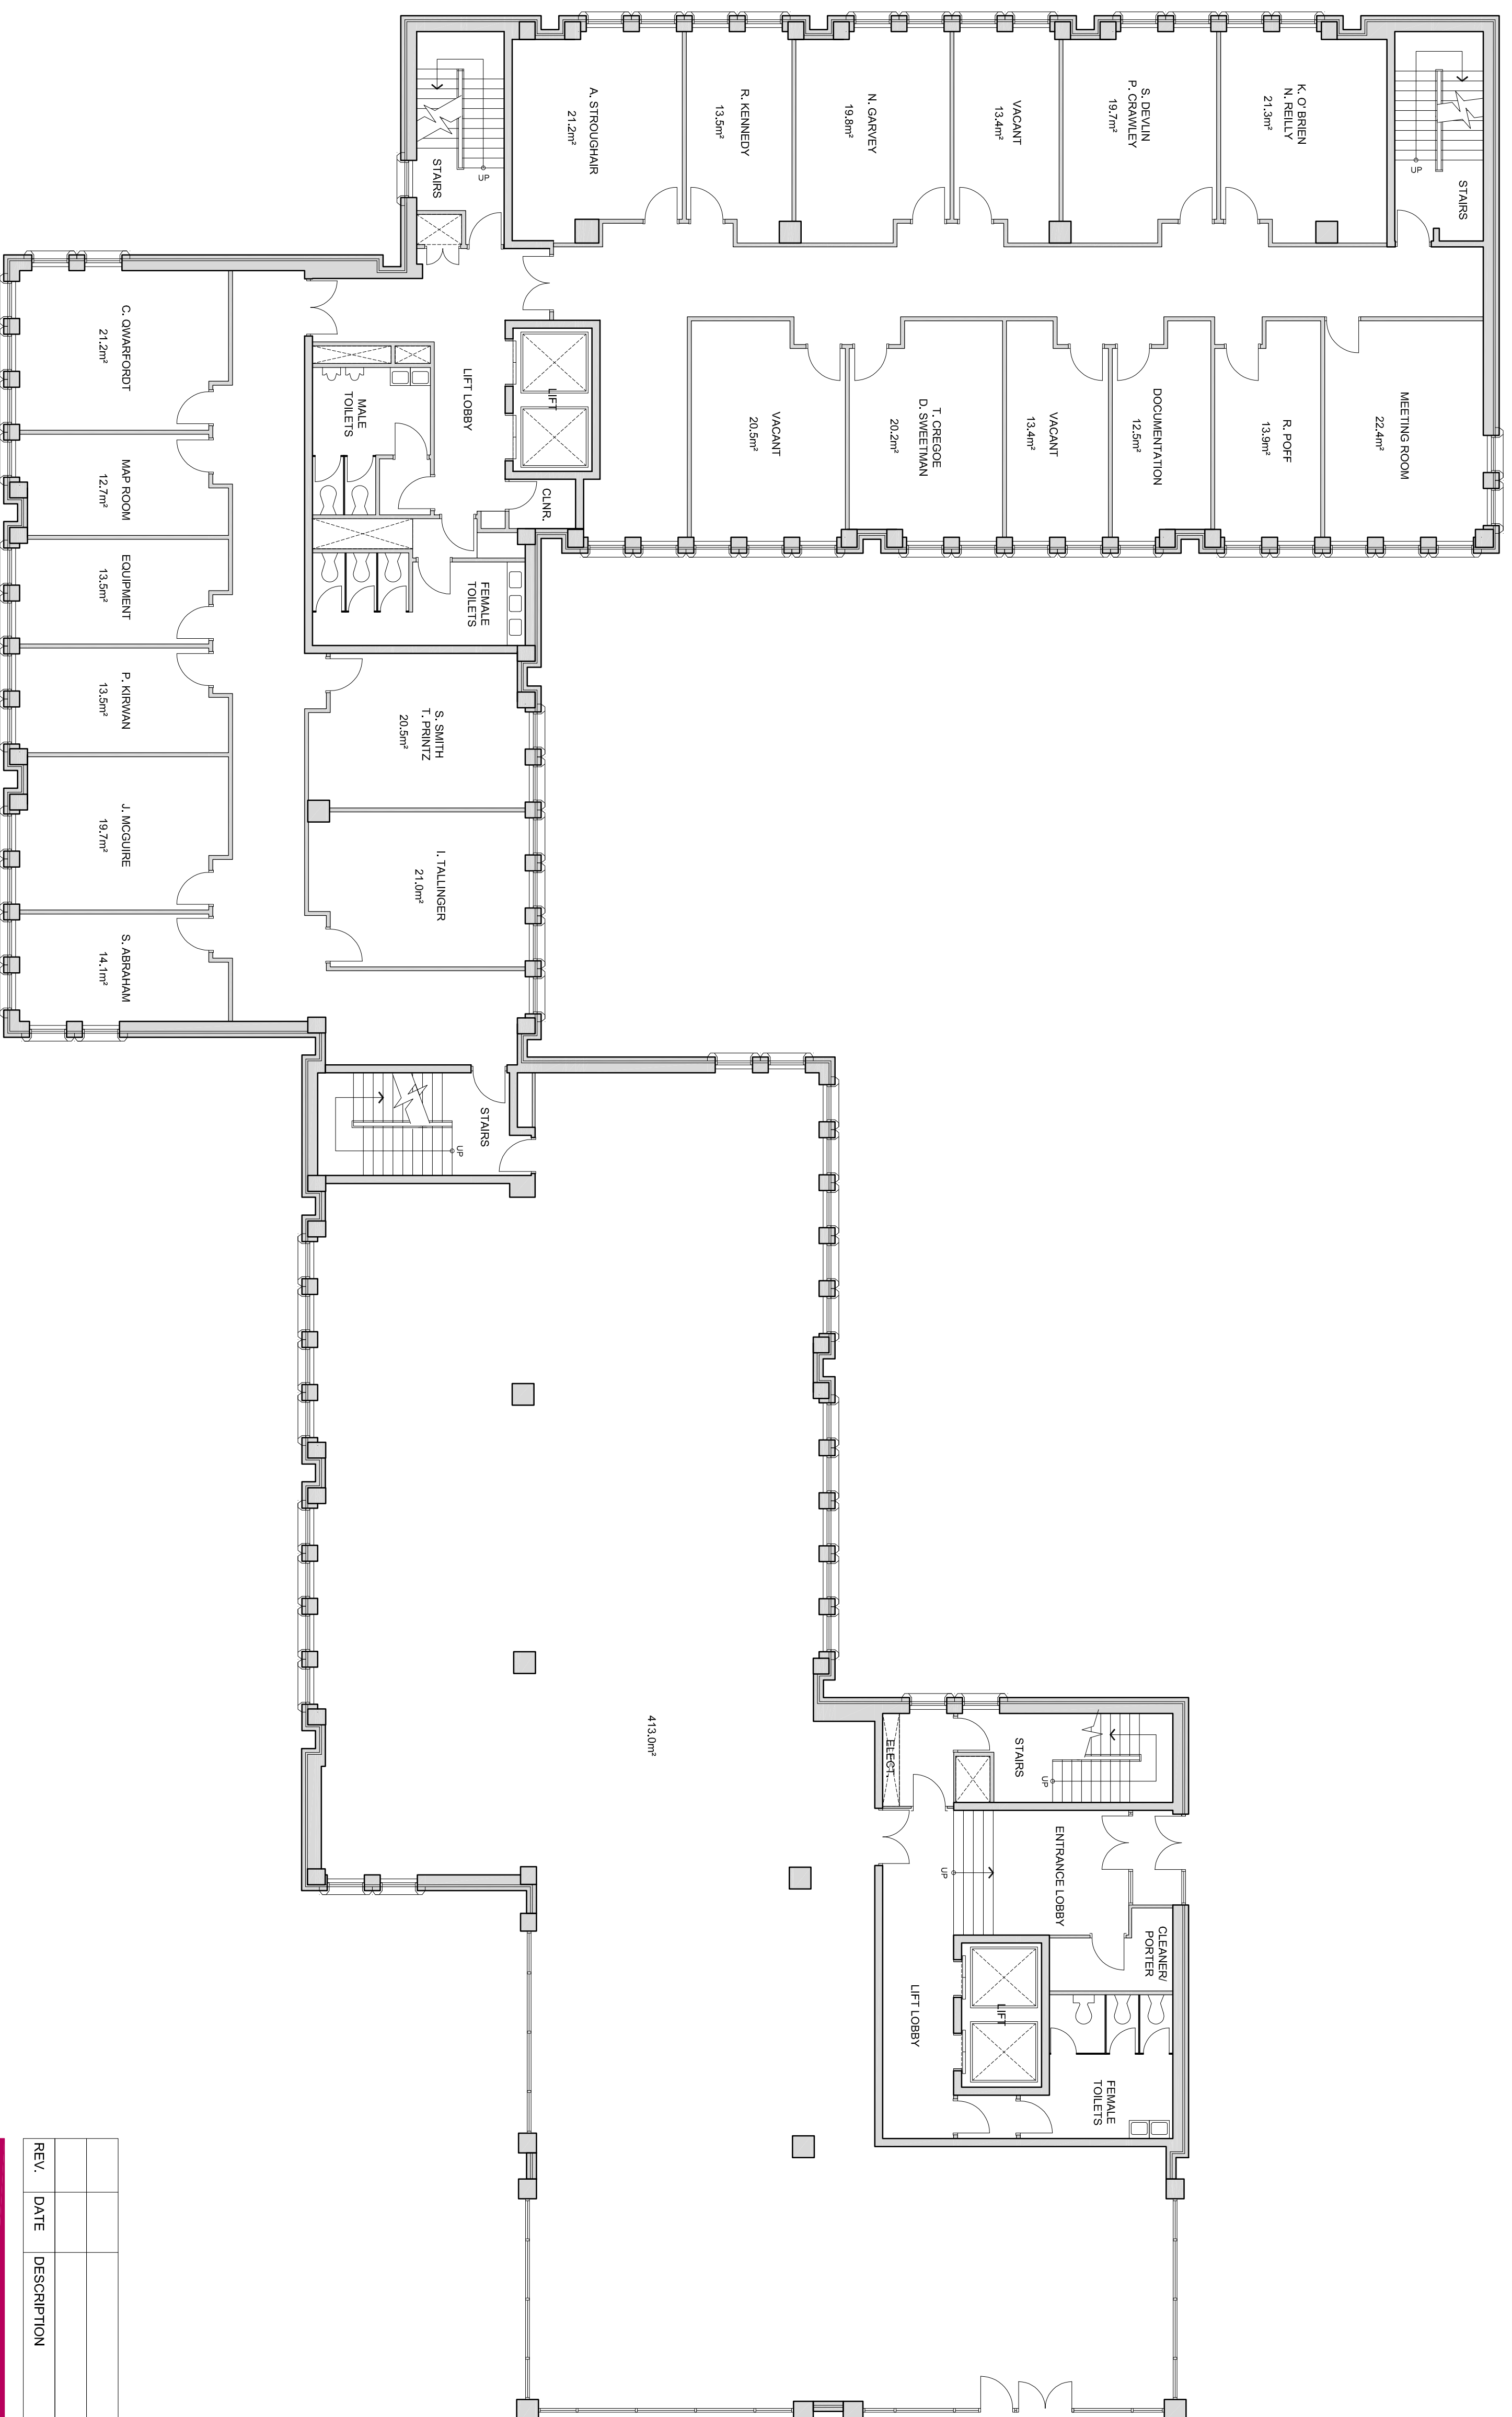

BLOCK C - FIRST FLOOR PLAN
SCALE 1:100


REV.	DATE	DESCRIPTION	DRAWN	CHECKED	APPROVED


RCSI
 REALTY COUNCIL OF IRELAND (INCORPORATED)
 123, St Stephens Green, Dublin 2
Estate Services
 Tel: +353-1-402-2290
 Fax: +353-1-402-2345
 Email: enquiries@rcsi.ie
 Website: www.rcsi.ie

CLIENT:	RCSI	SCALE:	1:100 @ A1	DATE:	10-10-2012
PROJECT:	RCSI - ARDLAUN CENTRE	CAD REF.:	-	JOB NO.:	-
DRAWING:	BLOCK C - FIRST FLOOR PLAN	DRAWN:	BC	REVISION:	-


NOT FOR CONSTRUCTION

Note:
All room areas scaled off floor plans.

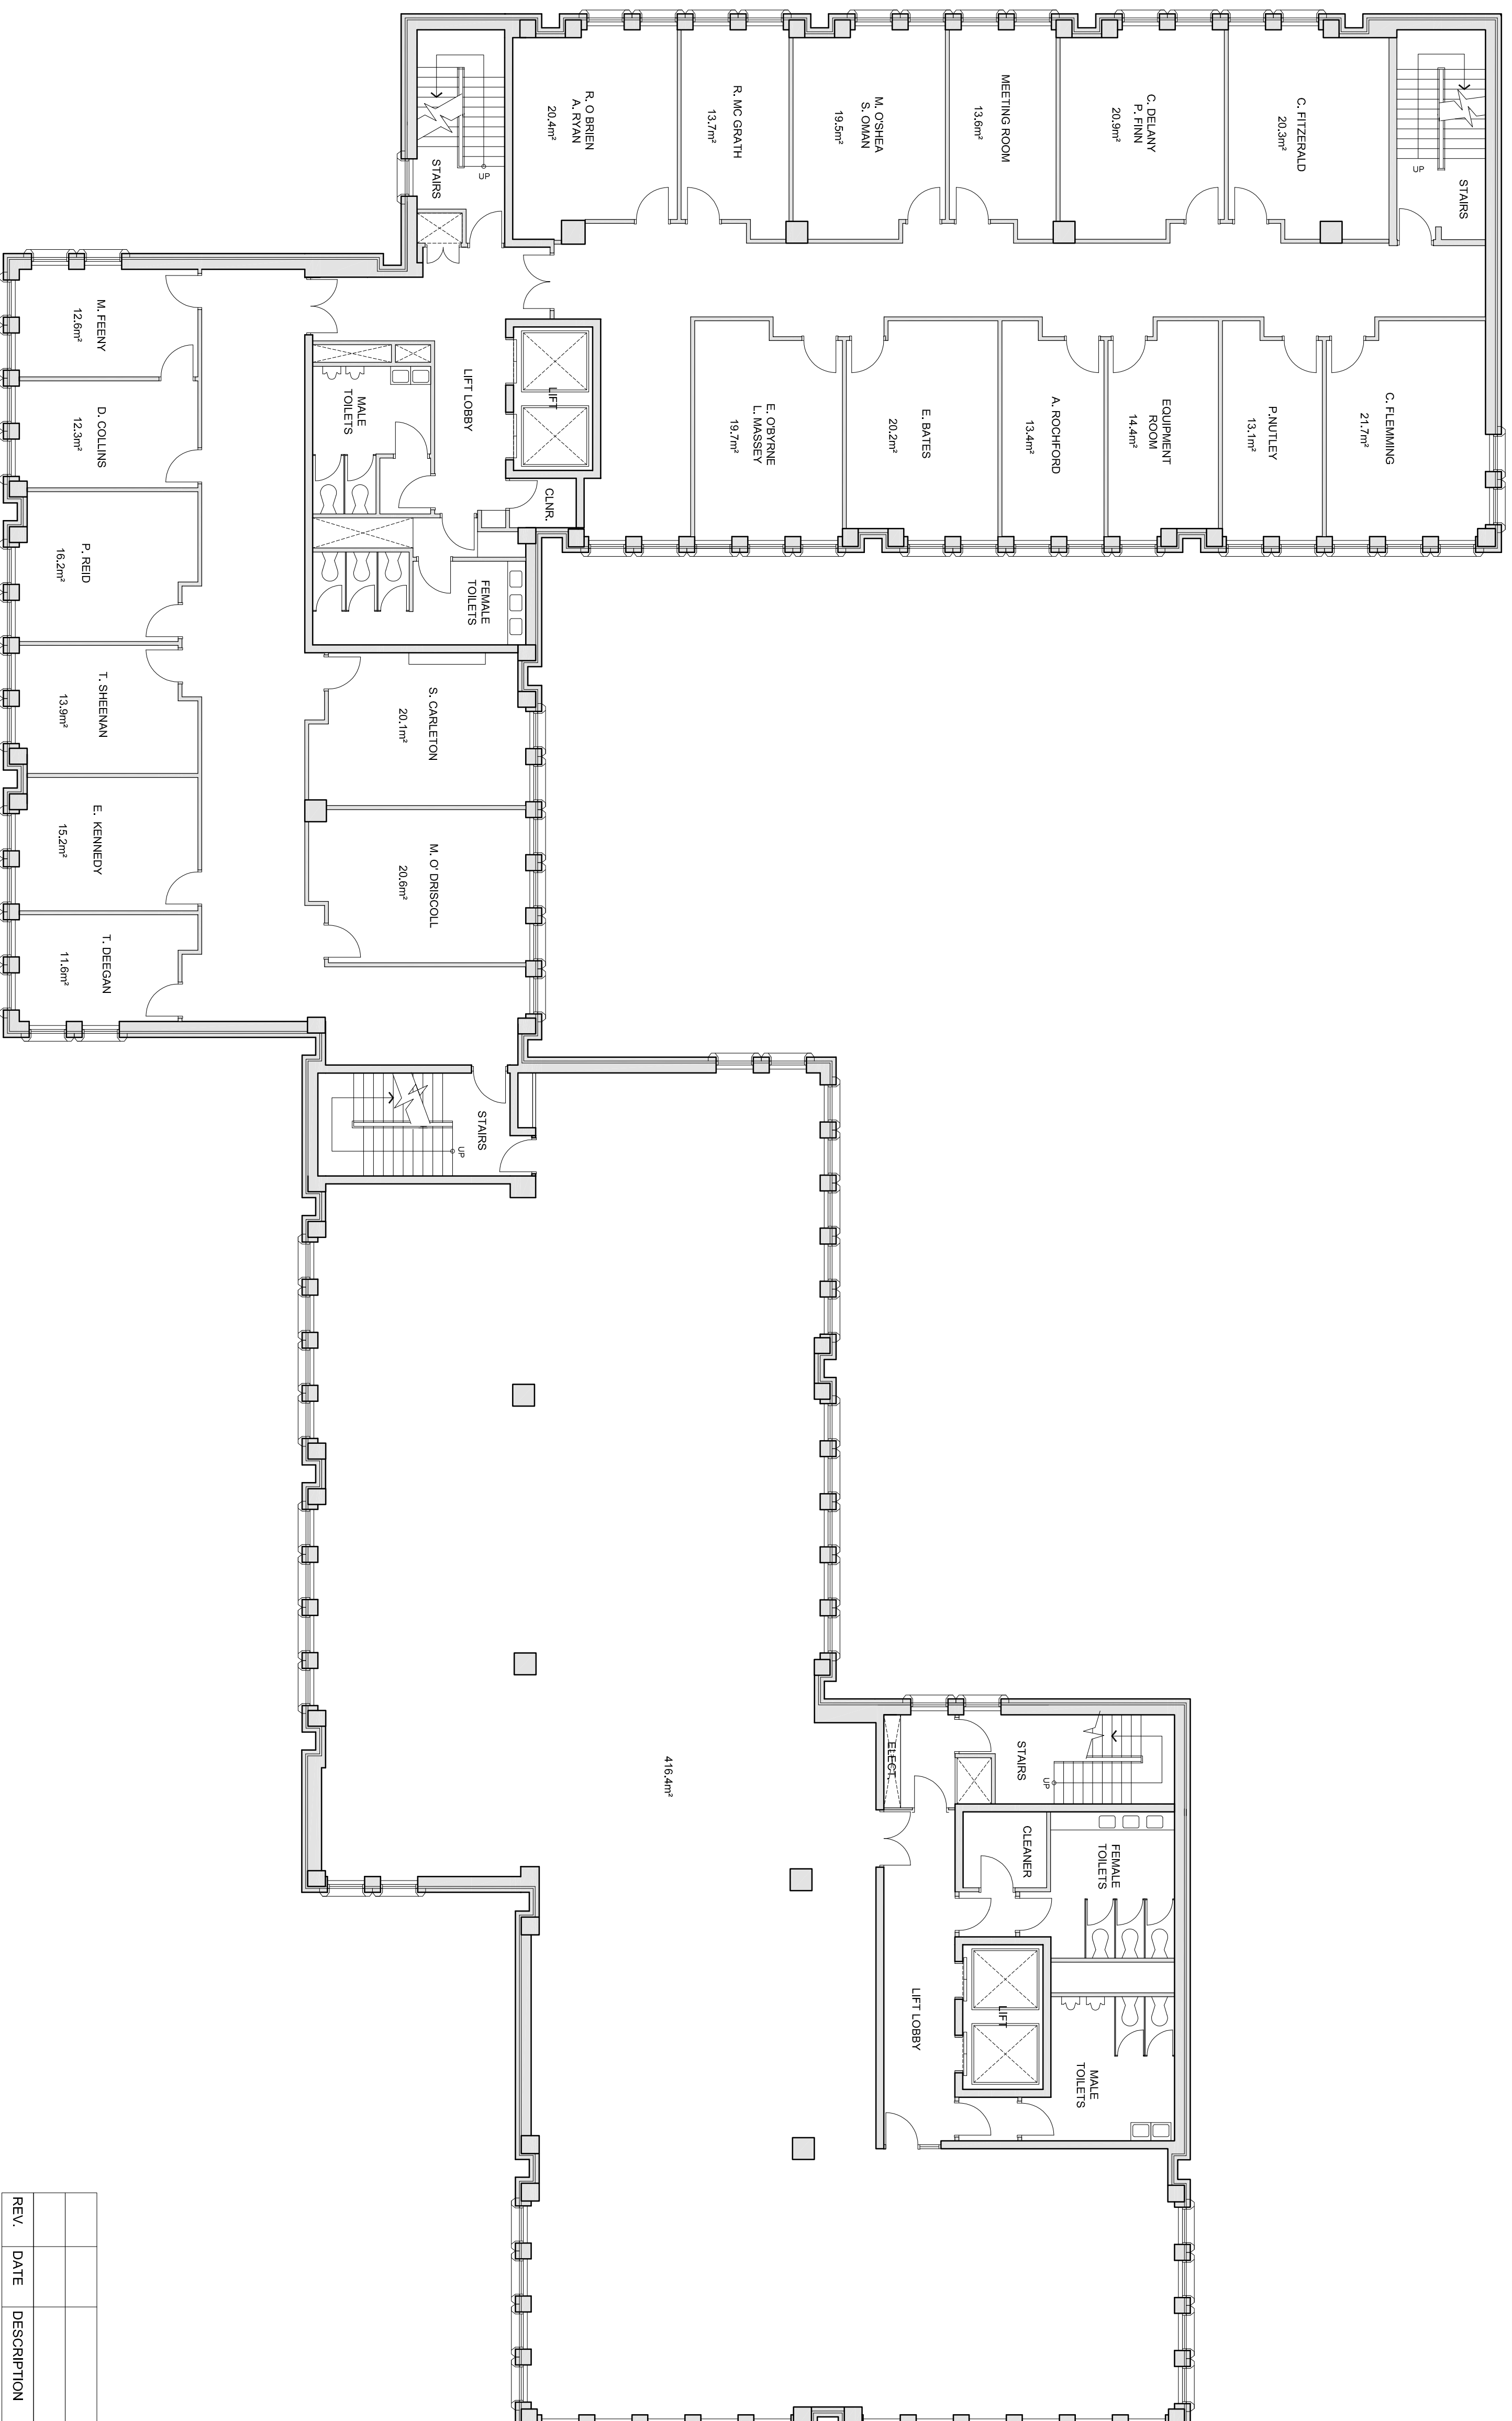

BLOCK C - SECOND FLOOR PLAN
SCALE 1:100


REV.	DATE	DESCRIPTION	DRAWN	CHECKED	APPROVED


RCSI
 REALTY COUNCIL OF IRELAND (INCORPORATED)
 123, St Stephens Green, Dublin 2
Estate Services
 Tel: +353-1-402-2290
 Fax: +353-1-402-2345
 Email: enquiries@rcsi.ie
 Website: www.rcsi.ie

CLIENT :	RCSI	SCALE :	1:100 @ A1	DATE :	19/10/2012
PROJECT :	RCSI - ARDLAUN CENTRE	CAD REF. :	-	JOB NO. :	-
DRAWING :	BLOCK C - SECOND FLOOR PLAN	DRAWN :	BC	REVISION :	-

NOT FOR CONSTRUCTION

Note:
All room areas scaled off floor plans.

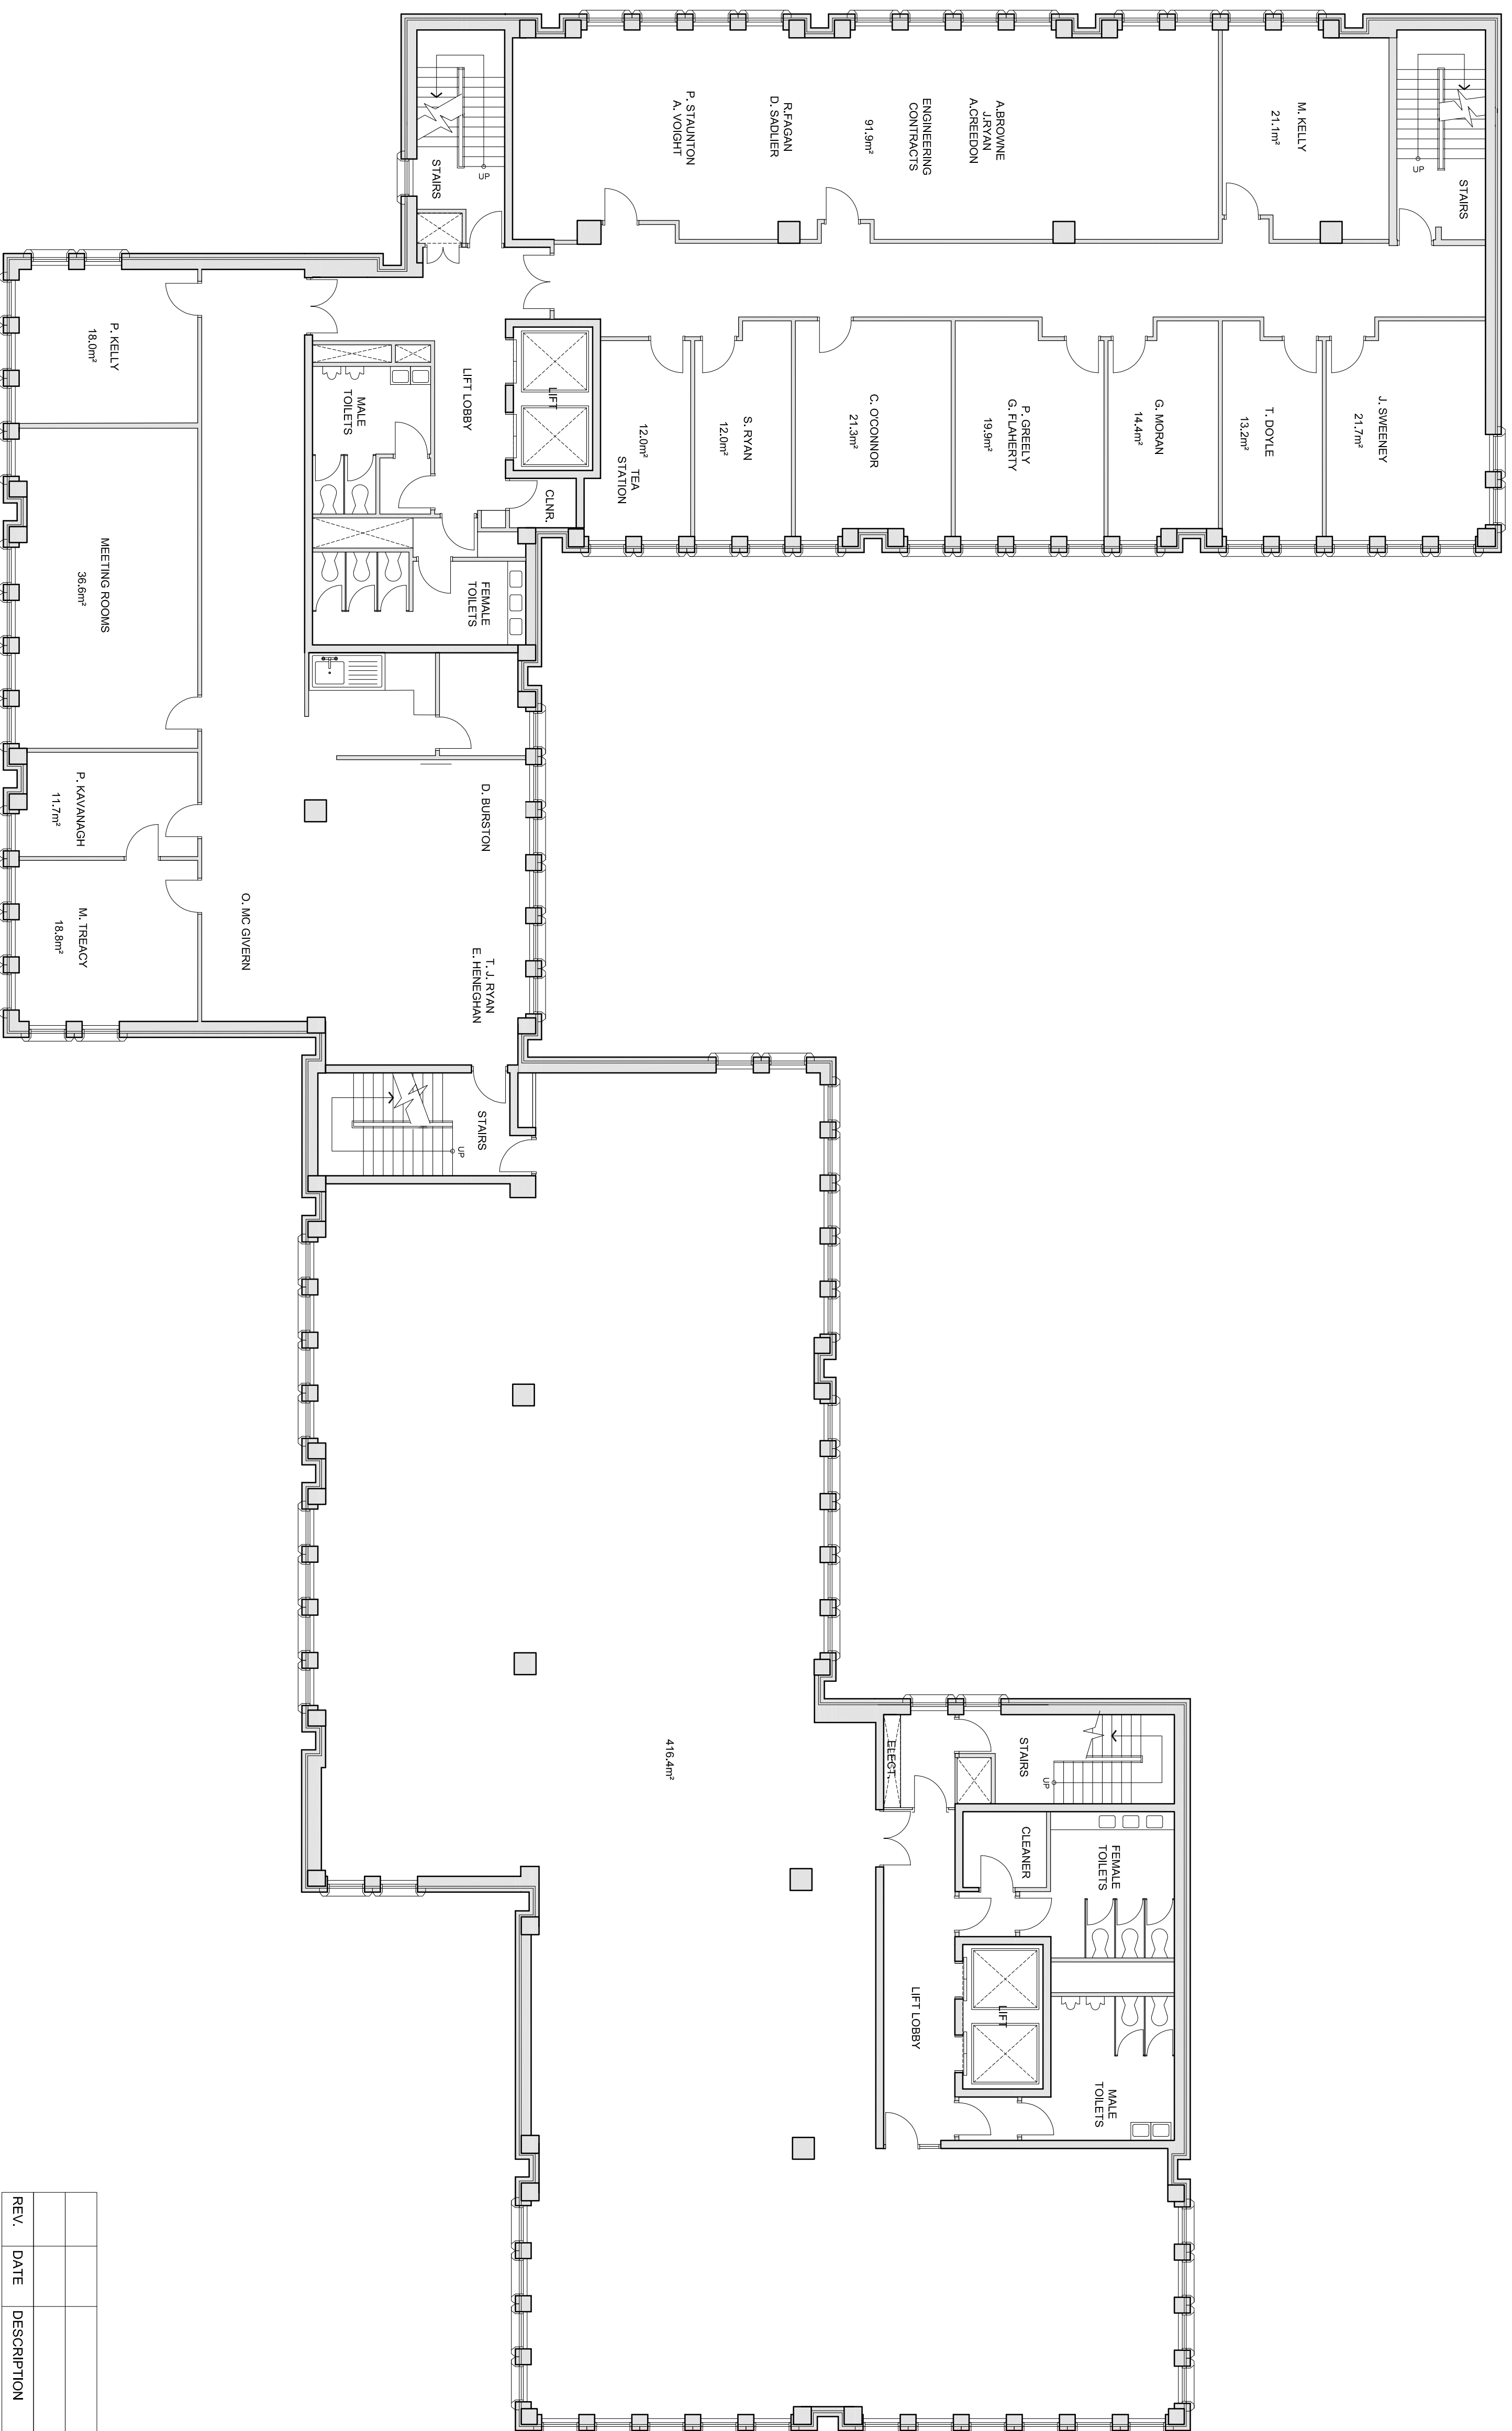

BLOCK C - THIRD FLOOR PLAN
SCALE 1:100


REV.	DATE	DESCRIPTION	DRAWN	CHECKED	APPROVED


RCSI
 REALTY INSTITUTE OF IRELAND (INCORPORATED)
 QUALITY ASSURANCE INSTITUTE
Estate Services
 123, St Stephens Green, Dublin 2
 Tel: +353-1-402-2290
 Fax: +353-1-402-2345
 Email: estate@rcsi.ie
 Website: www.rcsi.ie

CLIENT:	RCSI	SCALE:	1:100 @ A1	DATE:	19/10/2012
PROJECT:	RCSI - ARDLAUN CENTRE	CAD REF.:	-	JOB NO.:	-
DRAWING:	BLOCK C - THIRD FLOOR PLAN	DRAWN:	BC	REVISION:	-


NOT FOR CONSTRUCTION

Note:
All room areas scaled off floor plans.

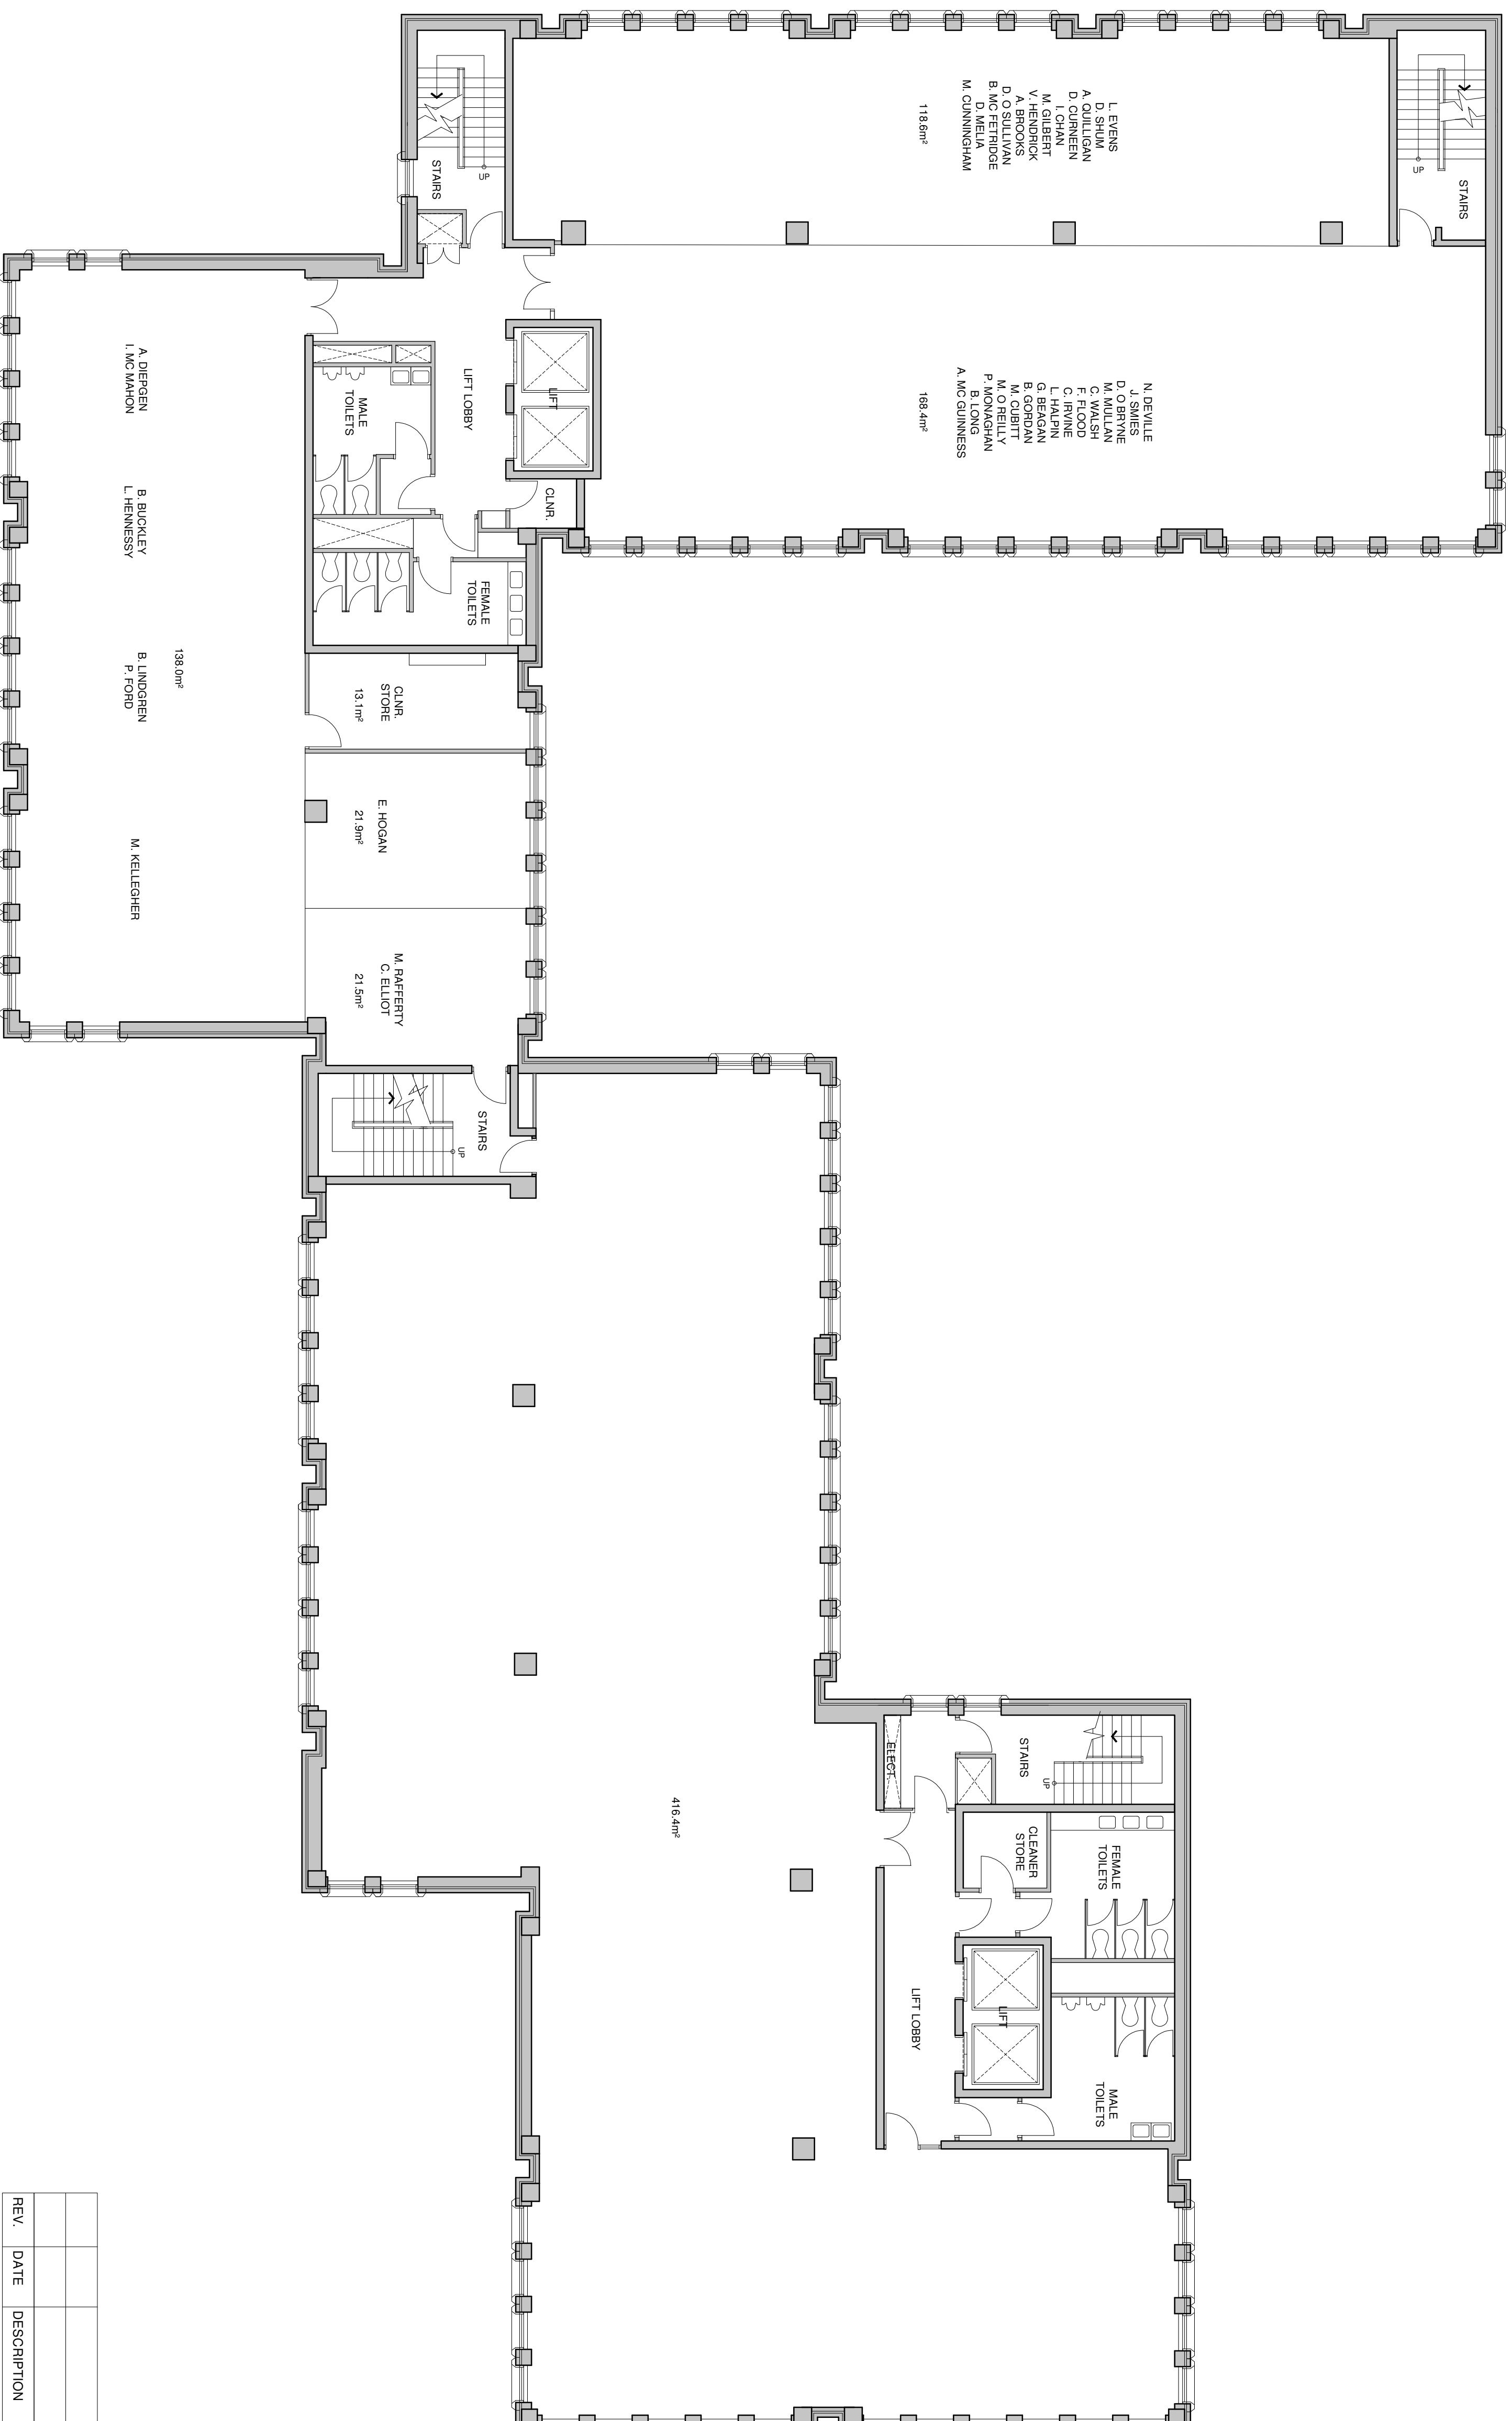

BLOCK C - FOURTH FLOOR PLAN
SCALE 1:100


REV.	DATE	DESCRIPTION	DRAWN	CHECKED	APPROVED


RCSI
 REALTY CONSULTANTS OF IRELAND (MEMBERSHIP NUMBER)
 123, St Stephens Green, Dublin 2
 Tel: +353 1 402 2290
 Fax: +353 1 402 2345
 Email: estate@rcsi.ie
 Website: www.rcsi.ie

CLIENT :	RCSI	SCALE :	DATE :
PROJECT :	RCSI - ARDLAUN CENTRE	CAD REF. :	JOB NO. :
DRAWING :	BLOCK C - FOURTH FLOOR PLAN	DRAWN :	REVISION :


NOT FOR CONSTRUCTION

Note:
All room areas scaled off floor plans.

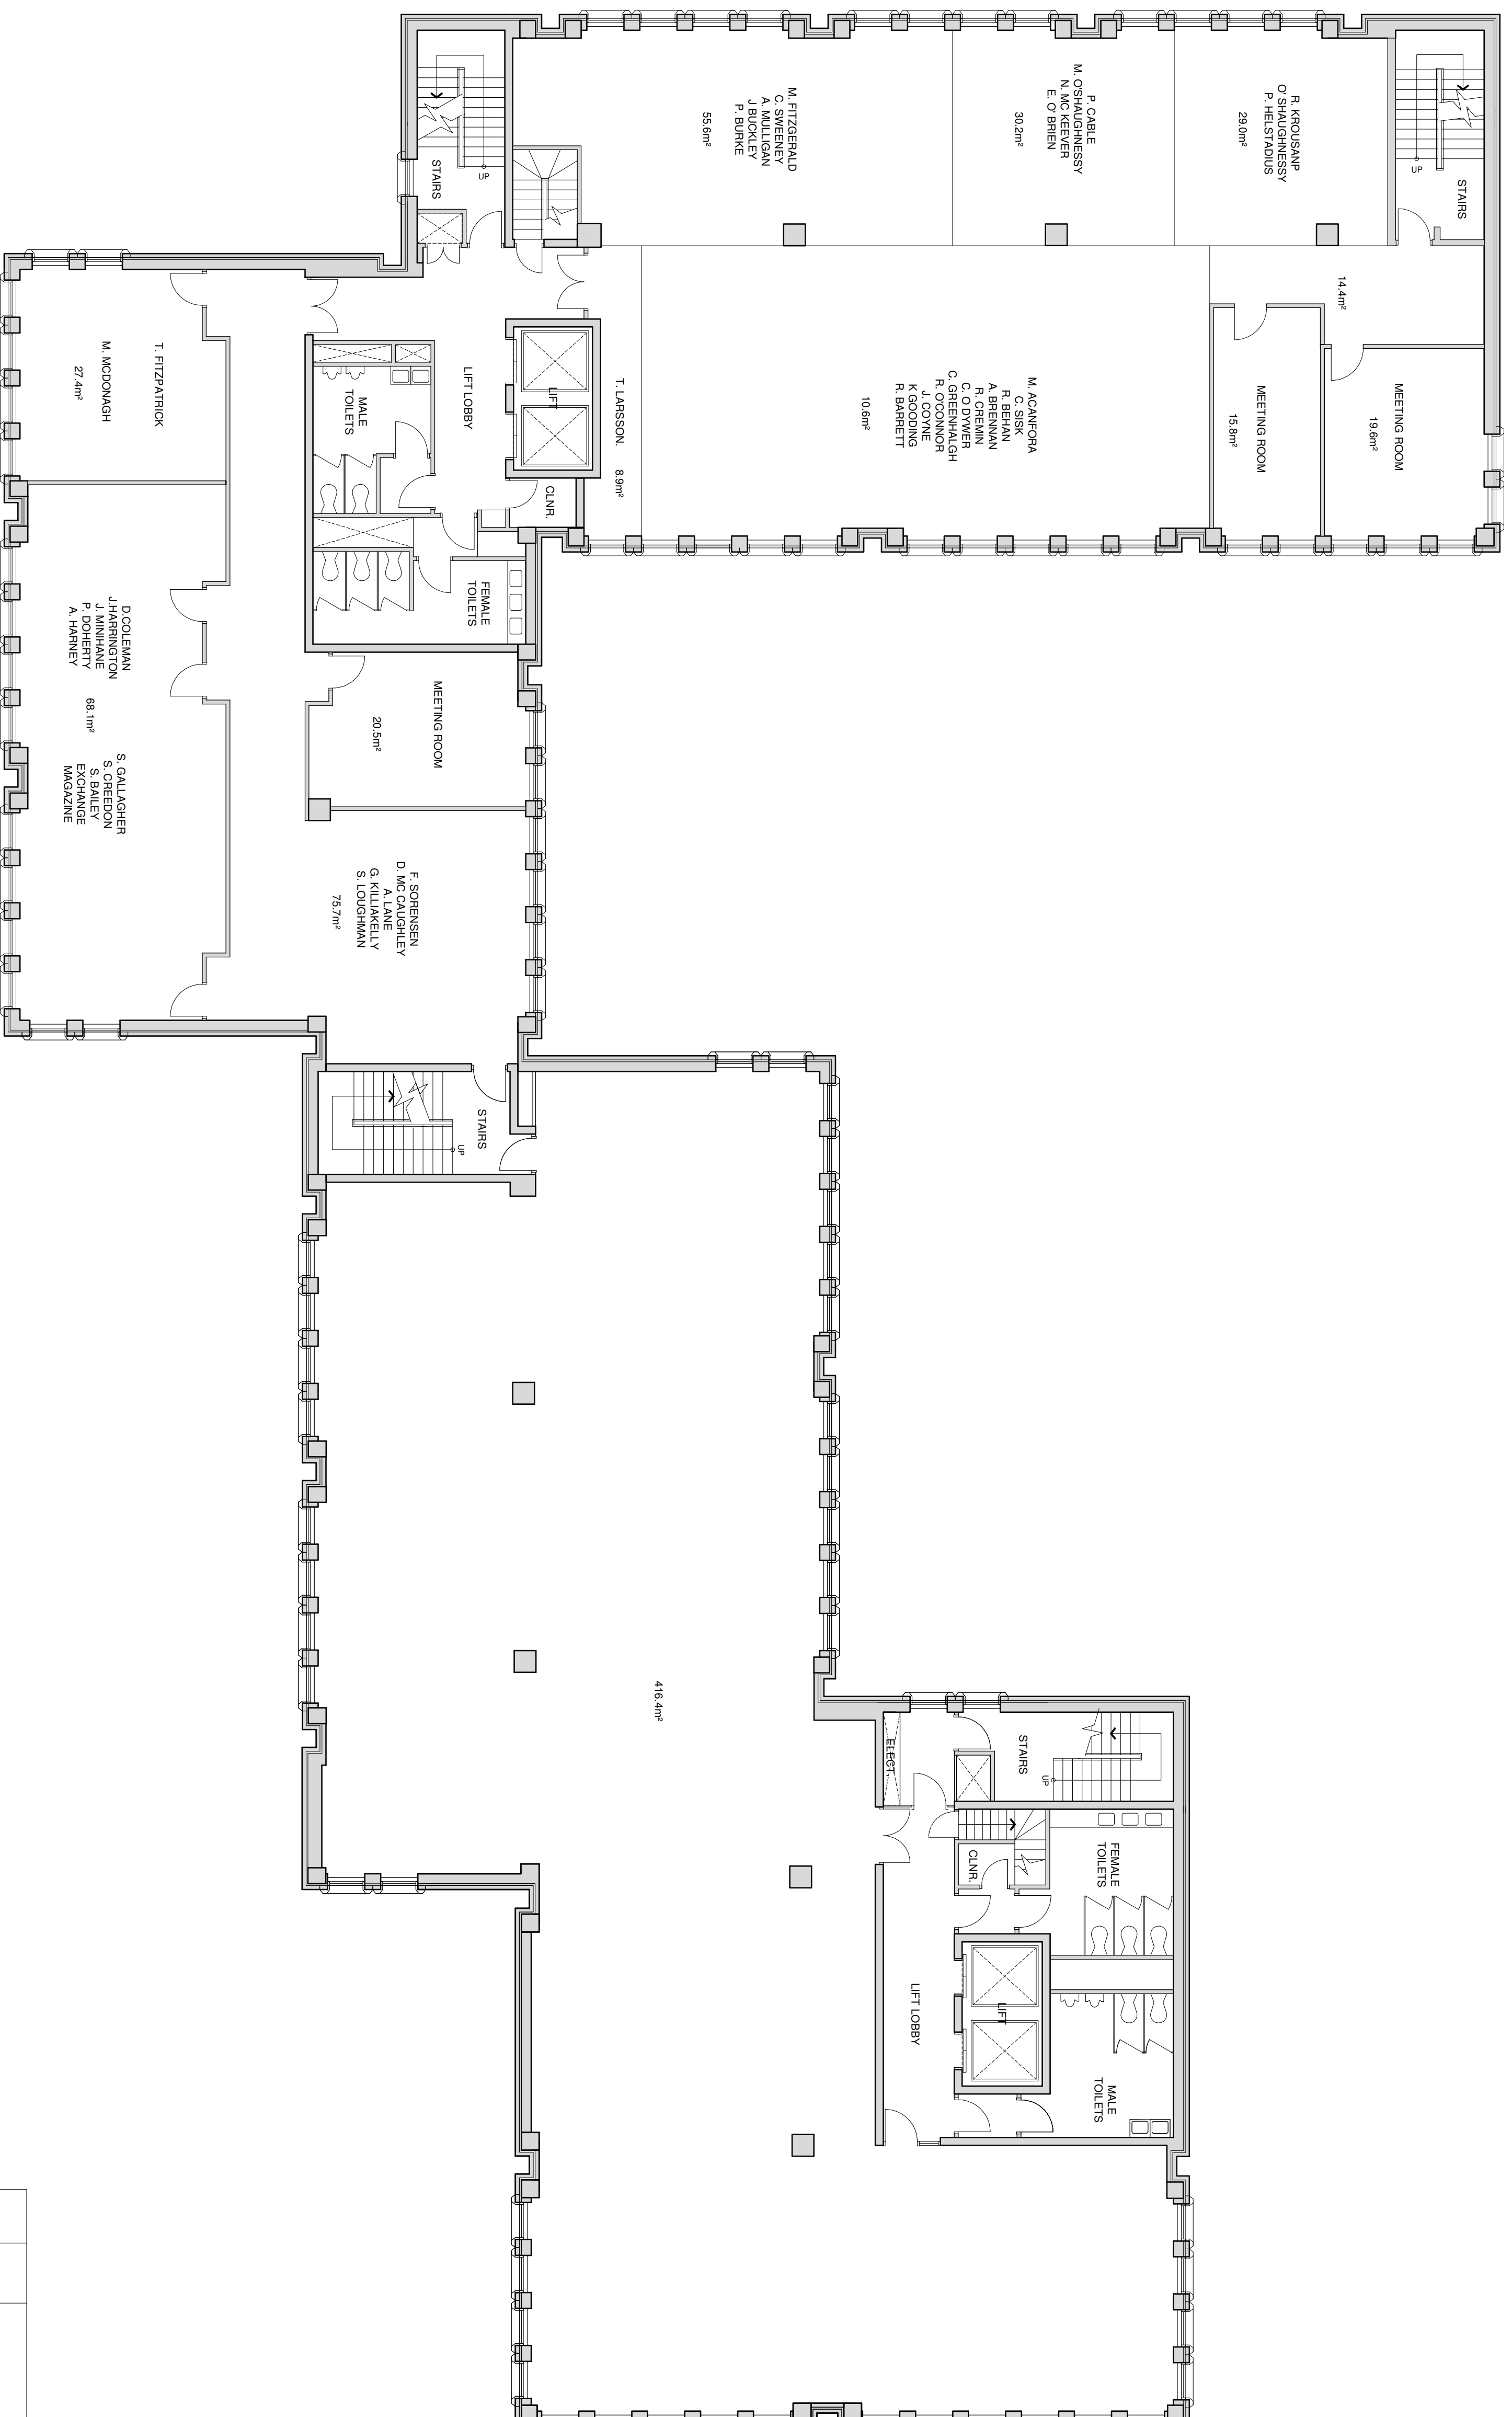

BLOCK C - FIFTH FLOOR PLAN
SCALE 1:100


REV.	DATE	DESCRIPTION	DRAWN	CHECKED	APPROVED


RCSI
 REAL ESTATE SERVICES
 123, St Stephens Green, Dublin 2
 Tel: +353 1 402 2290
 Fax: +353 1 402 2345
 Email: estate@rcsi.ie
 Website: www.rcsi.ie

CLIENT :	RCSI	SCALE :	1:100 @ A1	DATE :	30/10/2012
PROJECT :	RCSI - ARDLAUN CENTRE	CAD REF :	-	JOB NO. :	-
DRAWING :	BLOCK C - FIFTH FLOOR PLAN	DRAWN :	BC	REVISION :	-

NOT FOR CONSTRUCTION

Note:
All room areas scaled off floor plans.

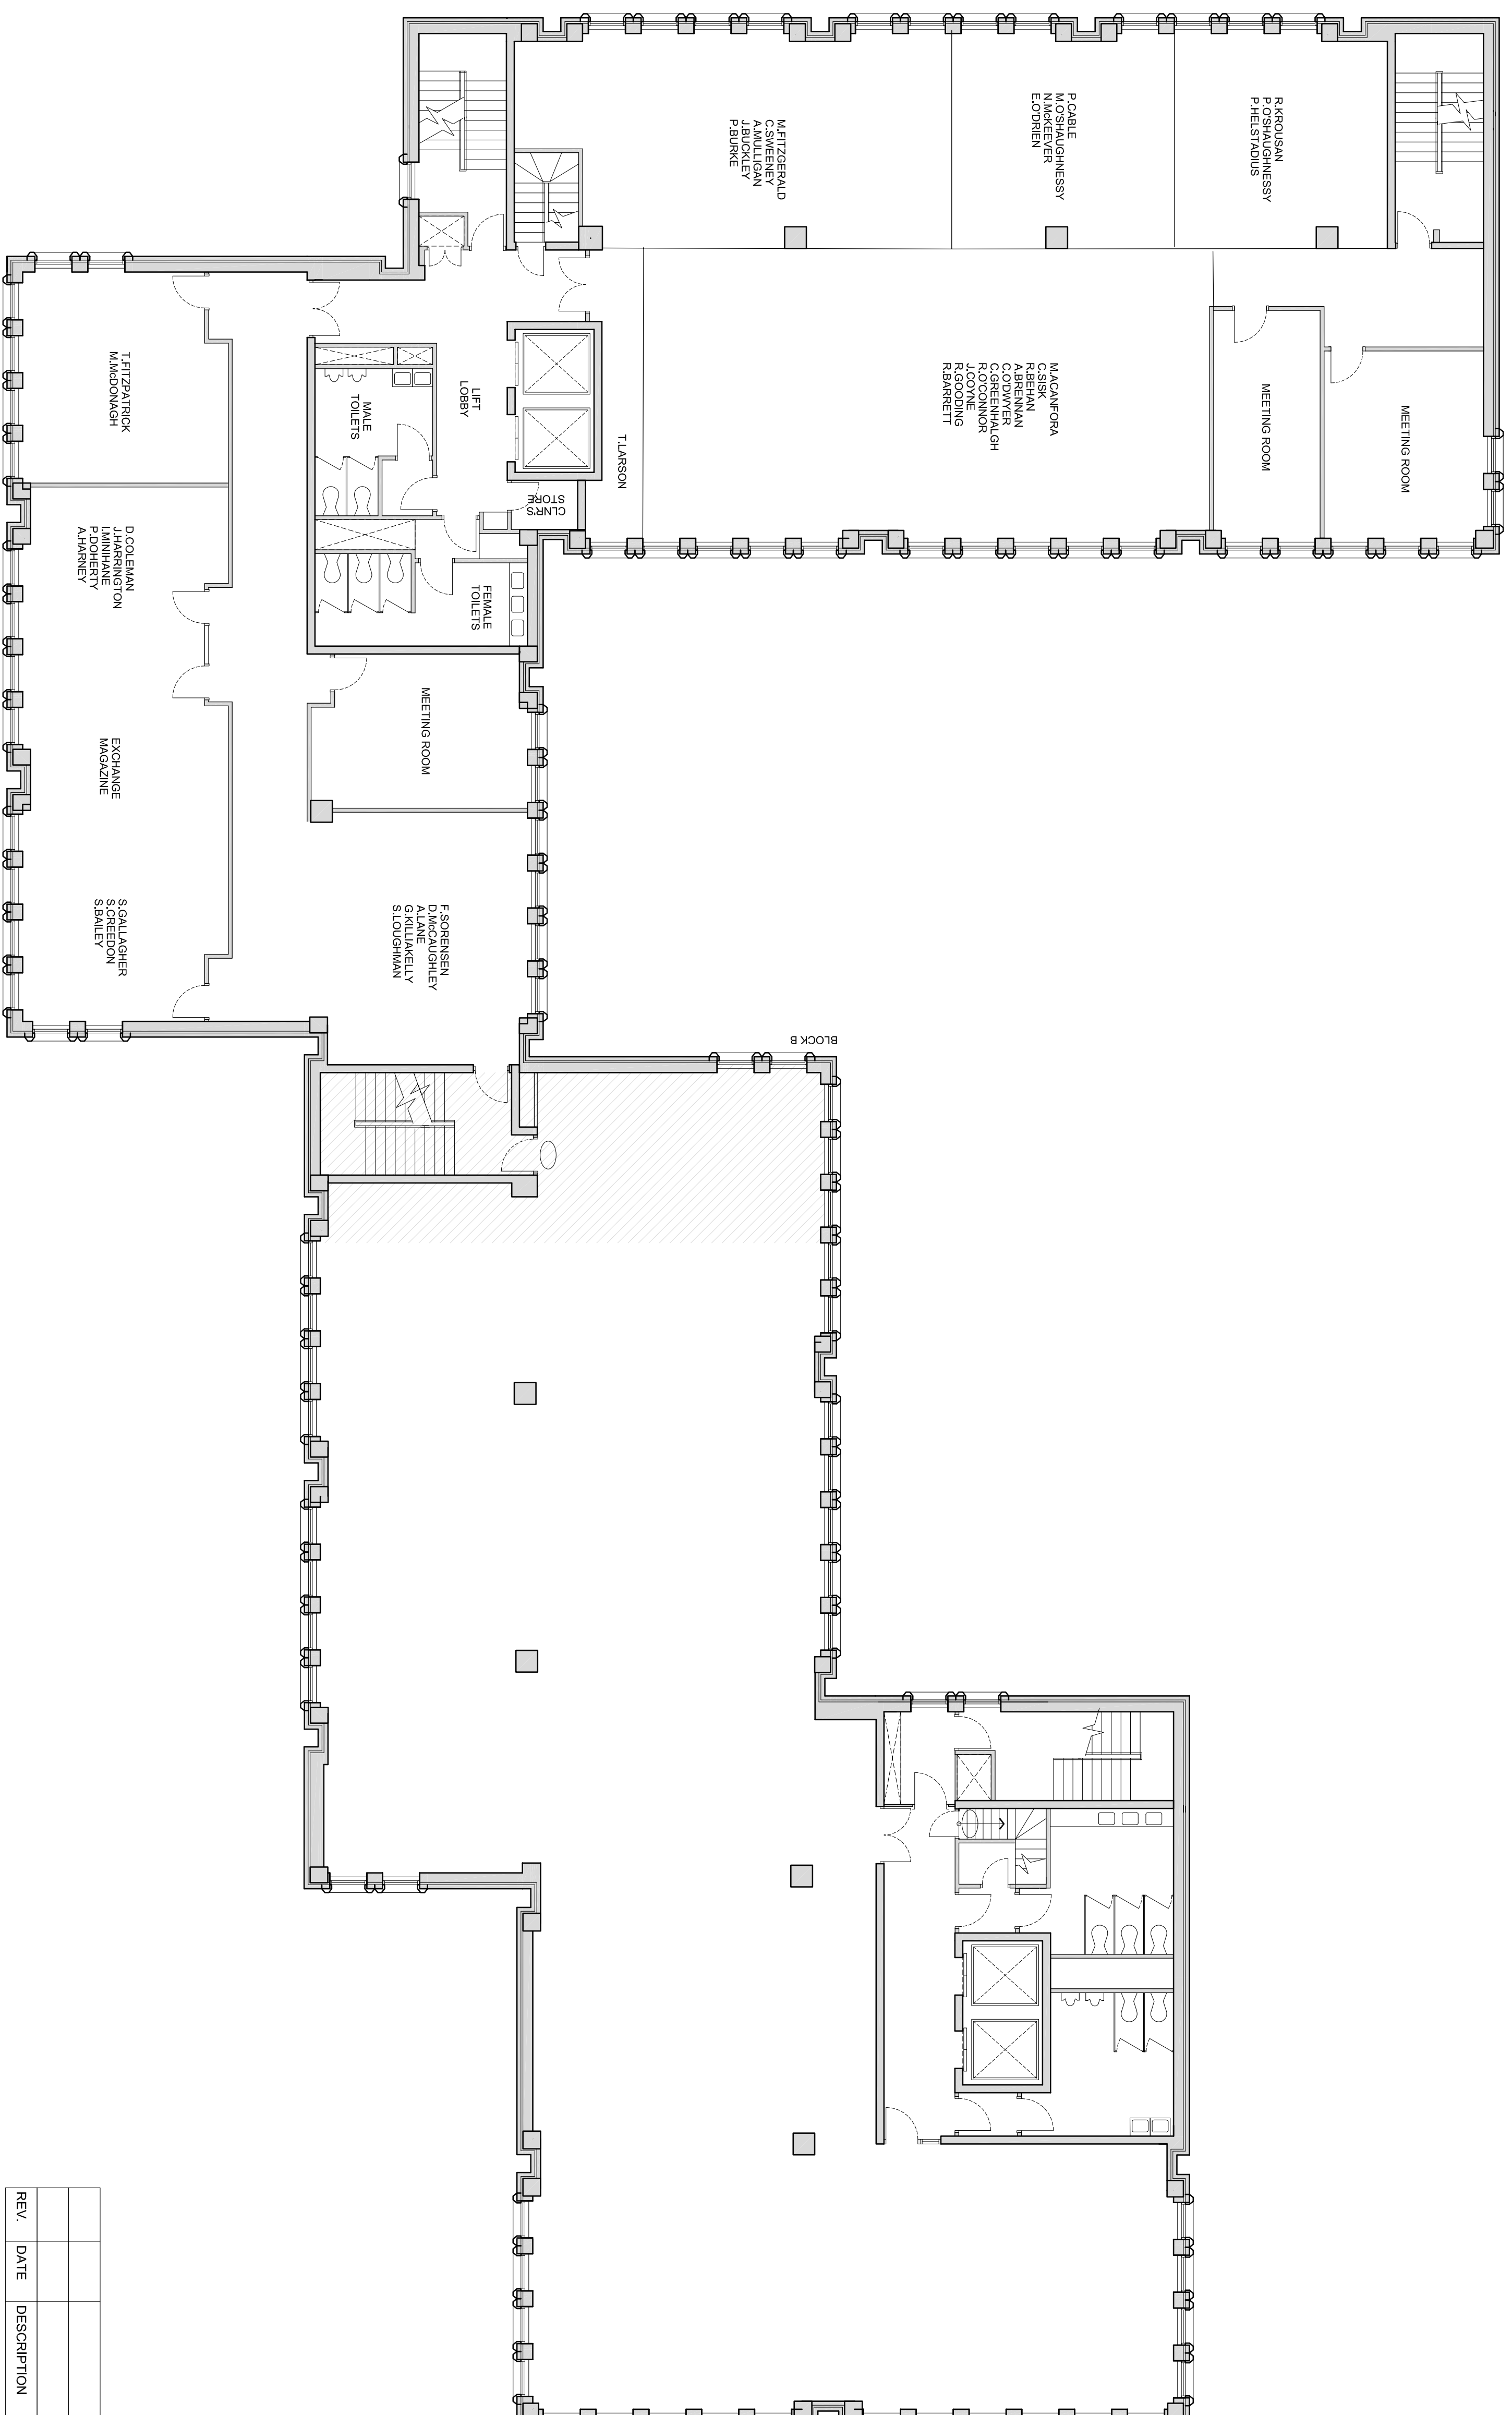

BLOCK C - SIXTH FLOOR PLAN
SCALE 1:100

REV.	DATE	DESCRIPTION	DRAWN	CHECKED	APPROVED


RCSI
 REALTY CONSULTANTS OF IRELAND (INCORPORATED IN IRELAND)
 123, St Stephens Green, Dublin 2
 Estate Services
 Tel: +353-1-402-2290
 Fax: +353-1-402-2345
 Email: enquiries@rcsi.ie
 Website: www.rcsi.ie

CLIENT :	RCSI	SCALE :	1:100 @ A1	DATE :	19/10/2012
PROJECT :	RCSI - ARDLAUN CENTRE	CAD REF. :	-	JOB NO. :	-
DRAWING :	BLOCK C - SIXTH FLOOR PLAN	DRAWN :	MAM	REVISION :	-