

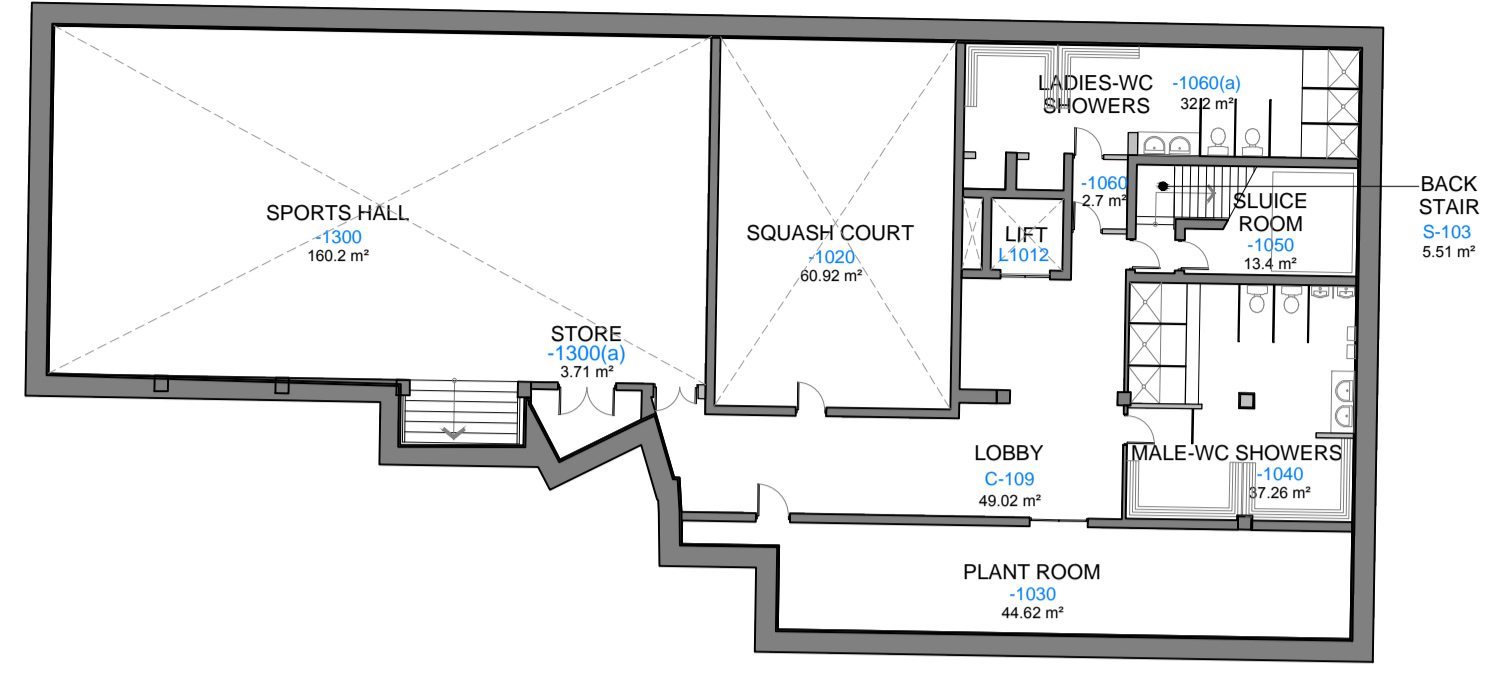



NOT FOR CONSTRUCTION

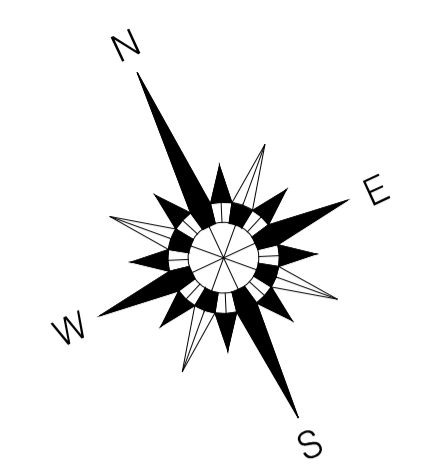

LOWER BASEMENT FLOOR PLAN

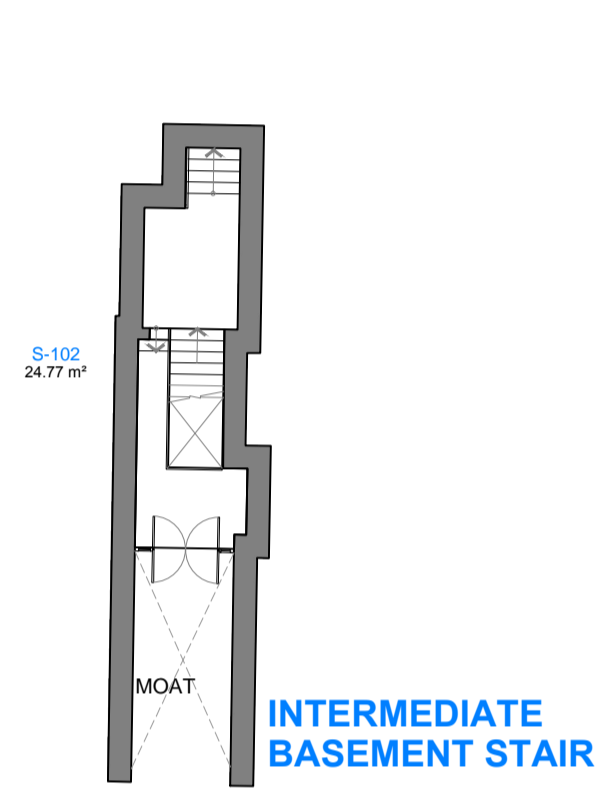

INTERMEDIATE BASEMENT STAIR

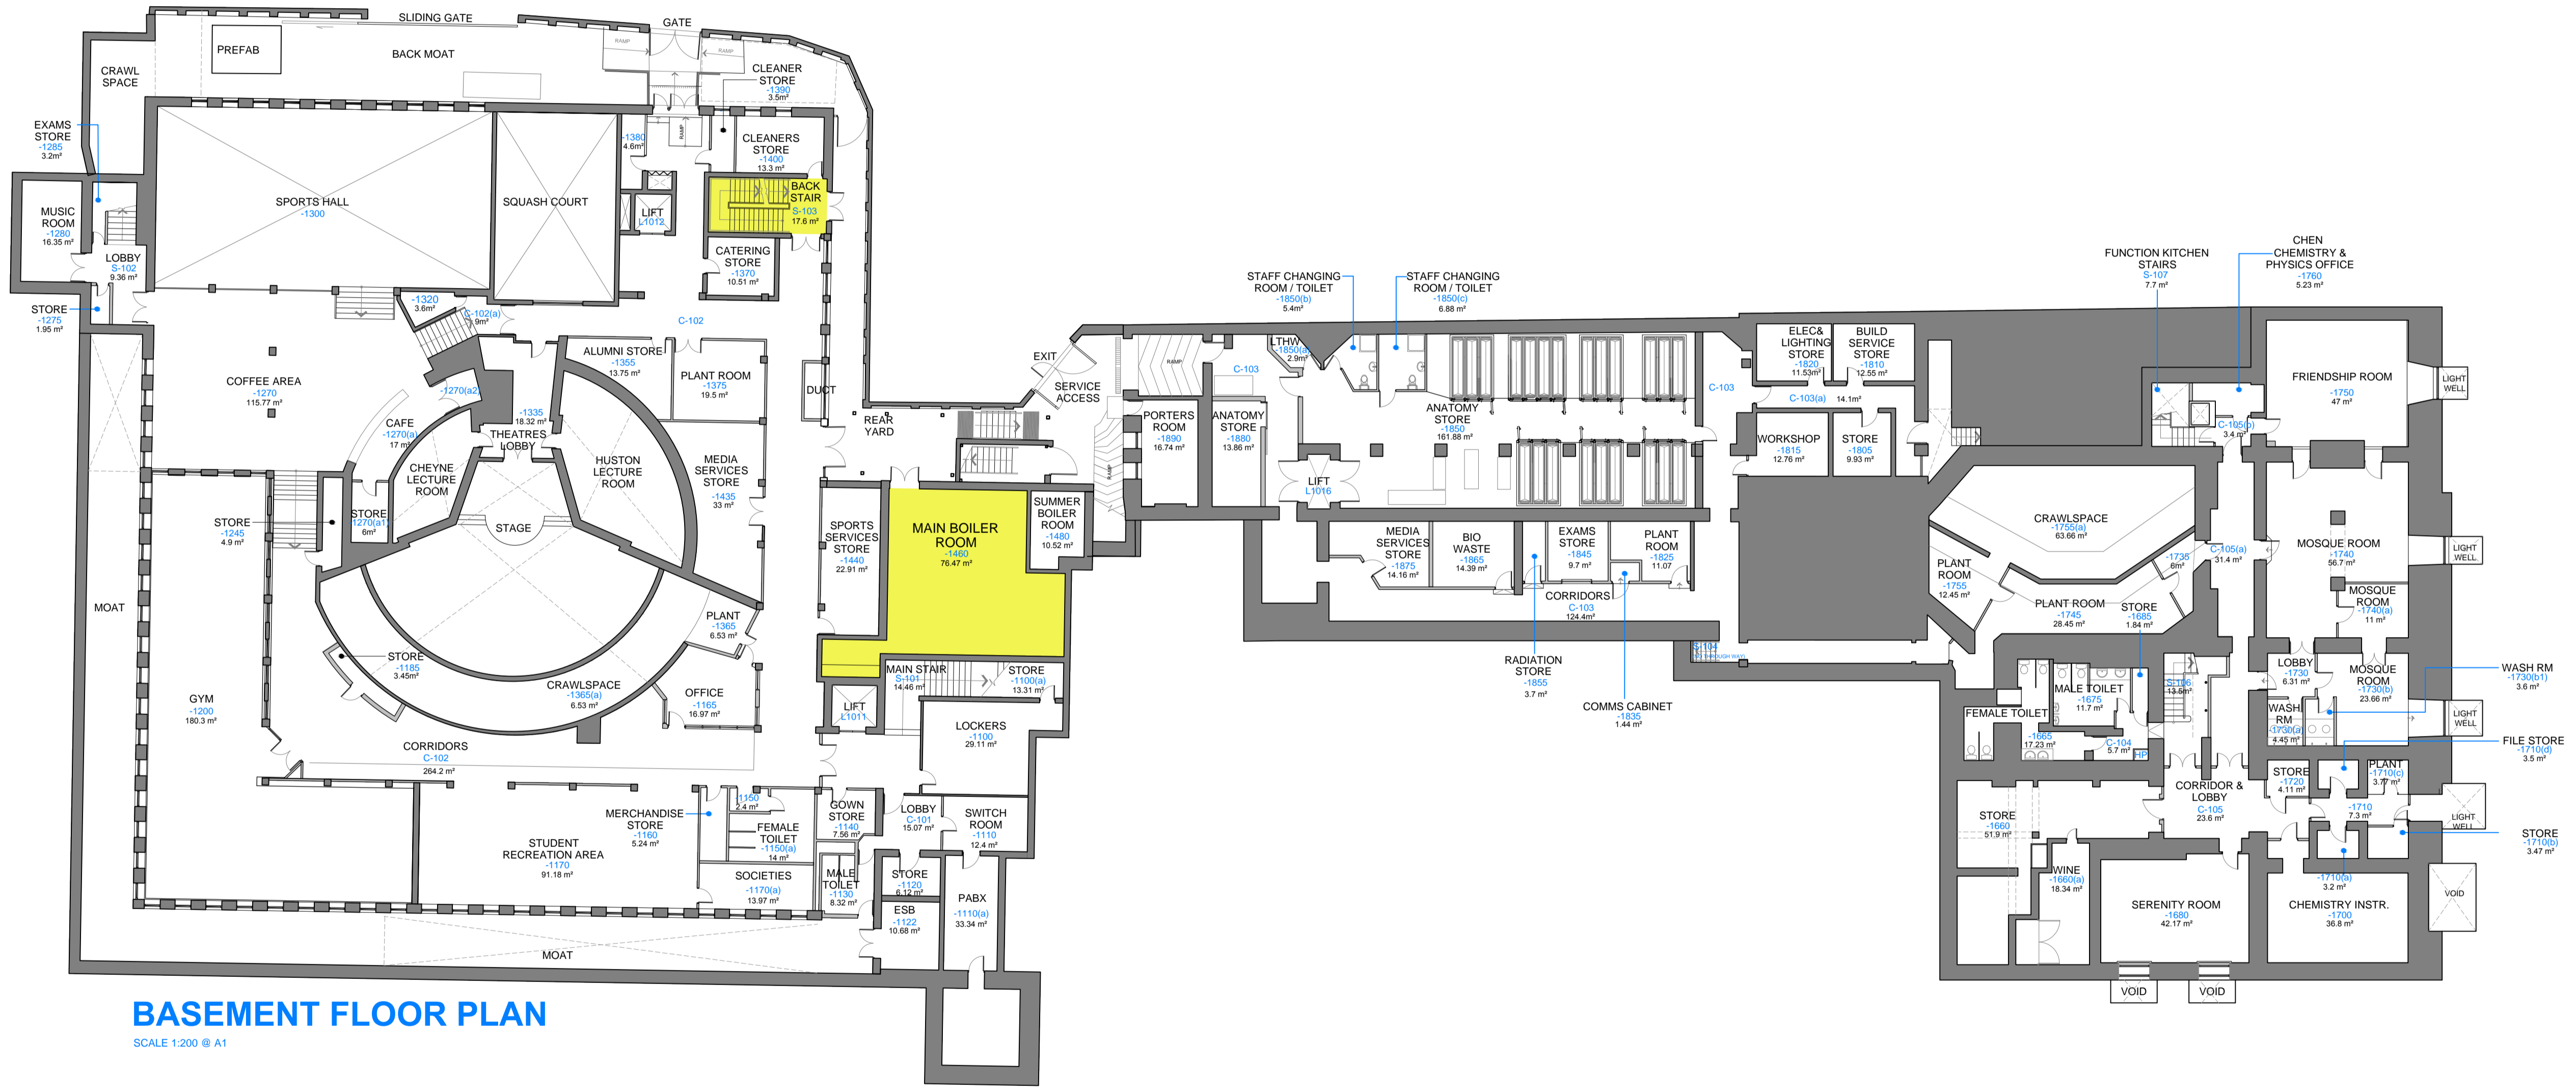

BASEMENT FLOOR PLAN

SCALE 1:200 @ A1

REV.	DATE	DESCRIPTION	DRAWN	CHECKED	APPROVED

ESTATE & SUPPORT SERVICES

REDUCING HEALTHCARE LEADERS WHO MAKE A DIFFERENCE WORLDWIDE

123, St Stephens Green, Dublin 2
 Tel : +353-1-402-2290
 Email : estate@rcsi.ie
 Website : www.rcsi.ie

CLIENT :	RCSI	SCALE :	1:200 @ A1	DATE :	19-06-2015
PROJECT :	RCSI - 123 SSG	CAD REF. :	-	JOB NO. :	-
DRAWING :	BASEMENT FLOOR PLAN SUMMER WORKS 2015	DRAWN :	ADM	REVISION :	A