



NOT FOR CONSTRUCTION

Note:
All room areas scaled off floor plans.

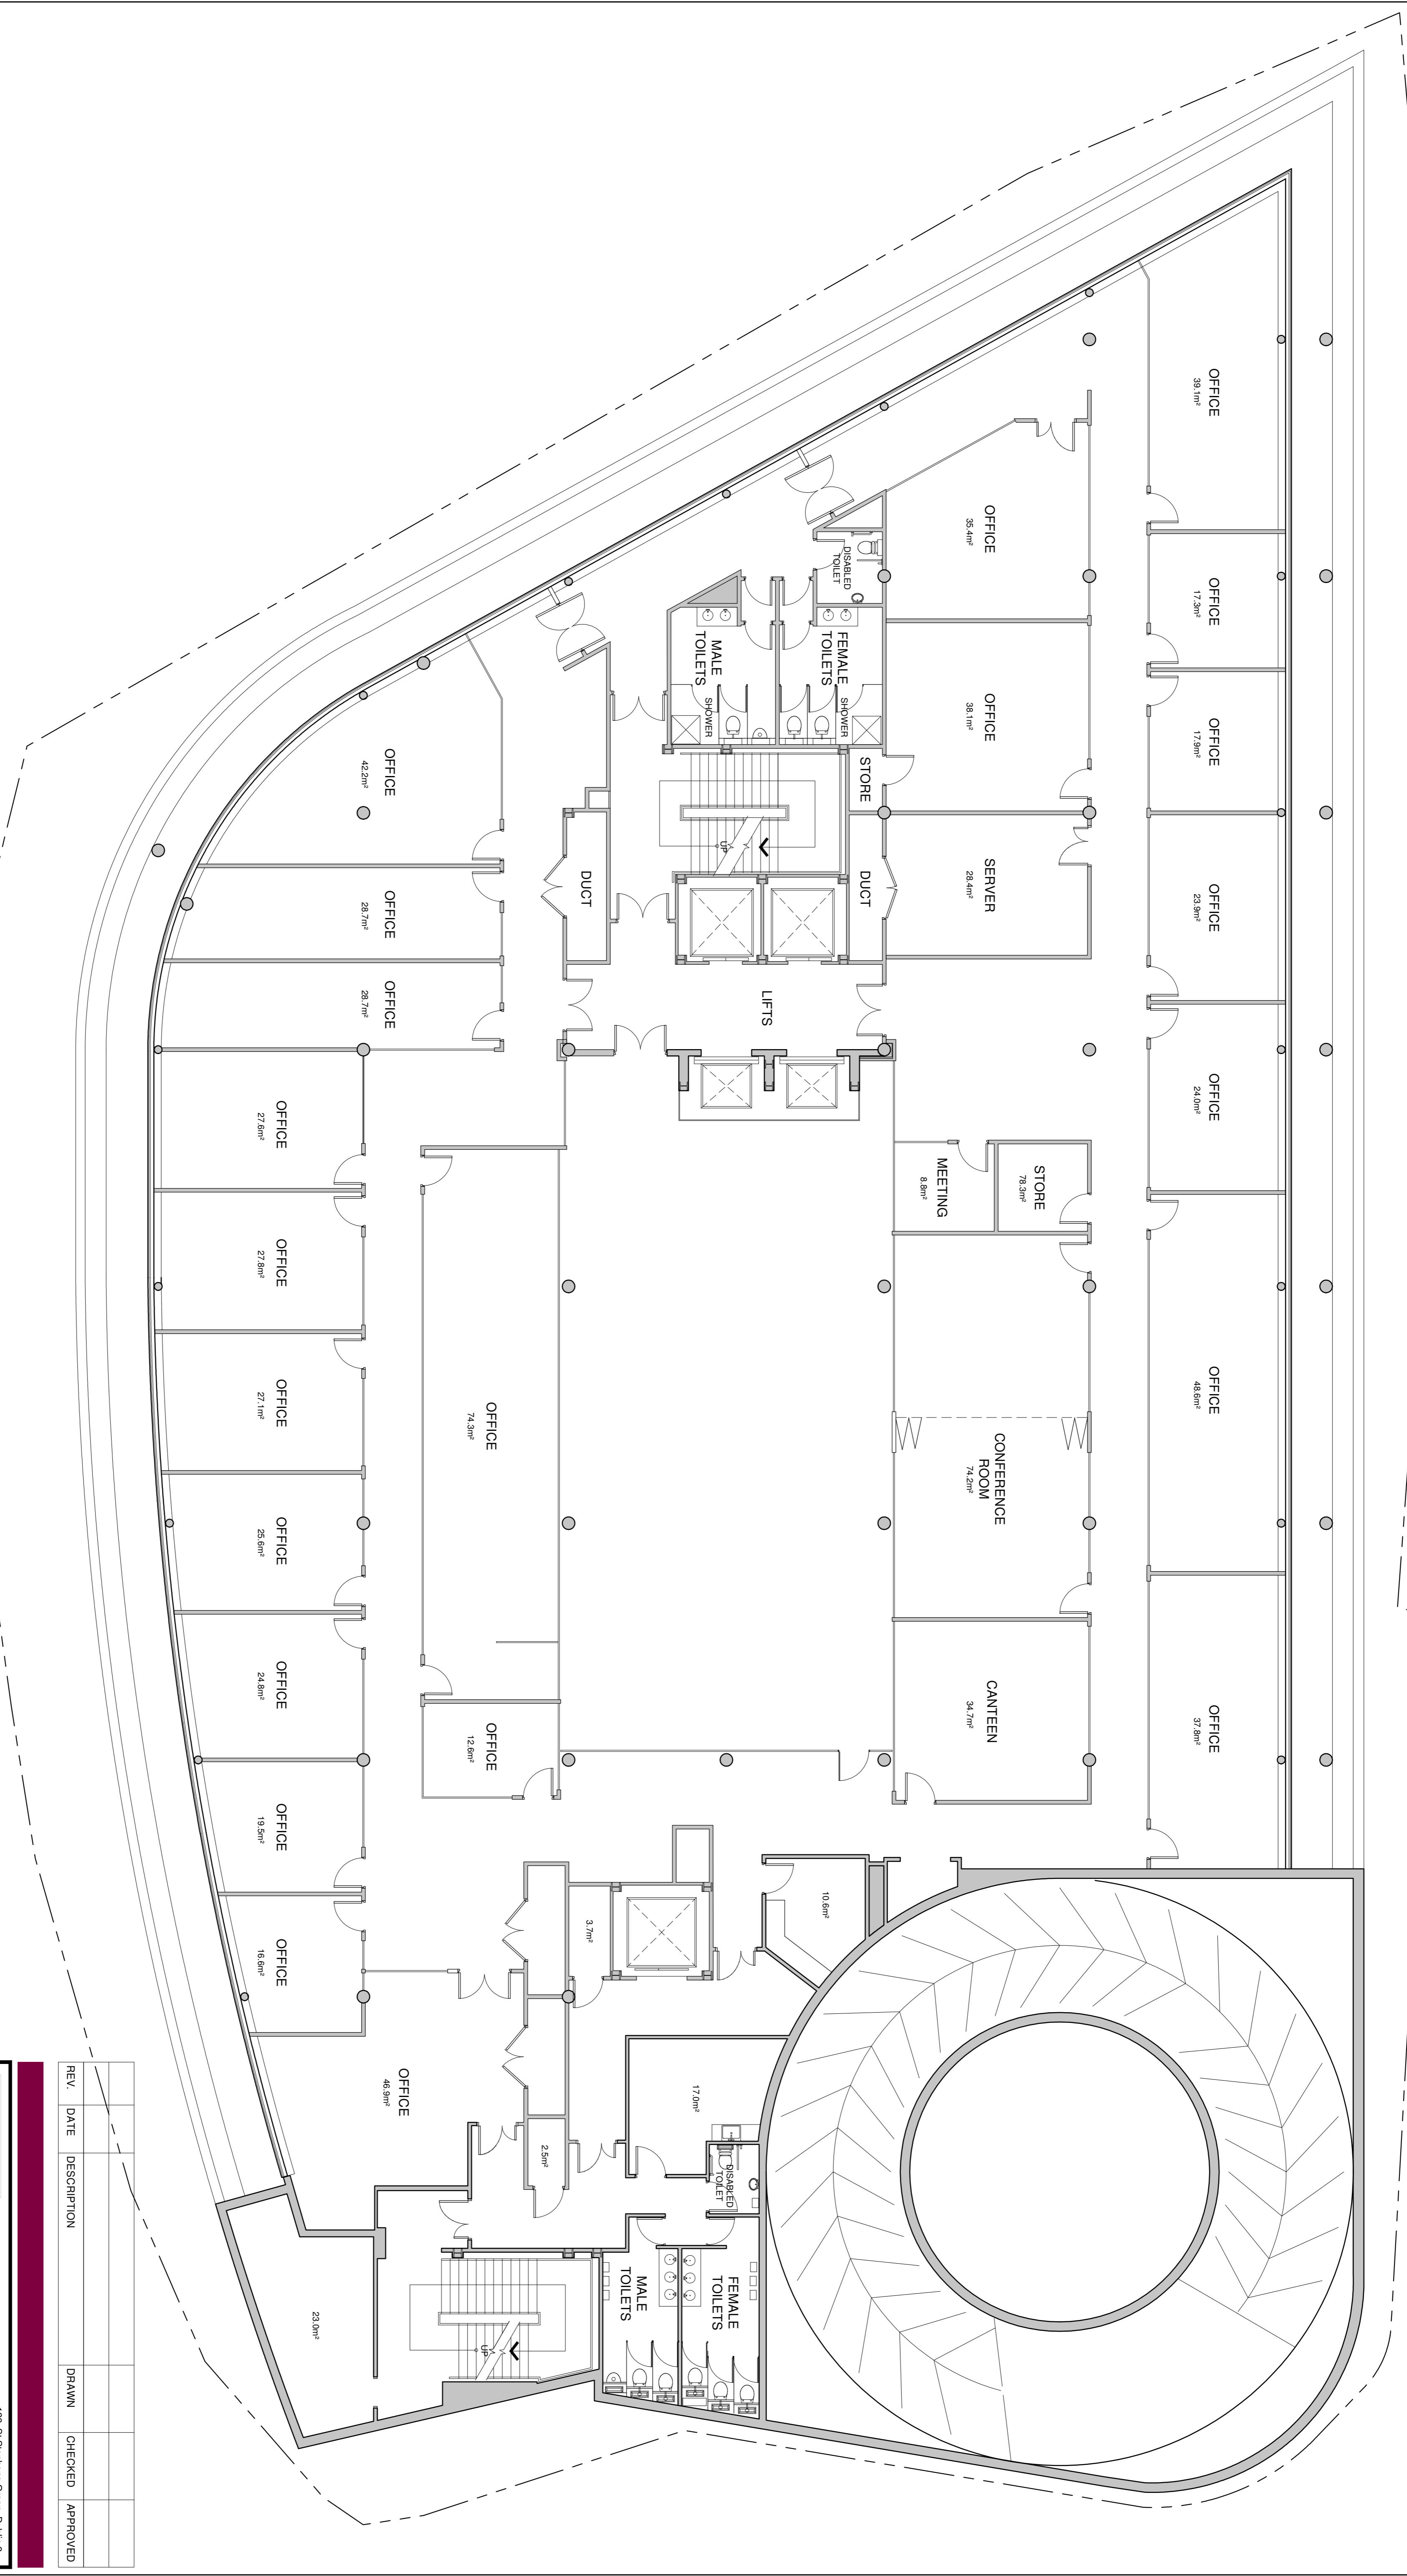

LOWER GROUND FLOOR PLAN
SCALE 1:100 @ A1

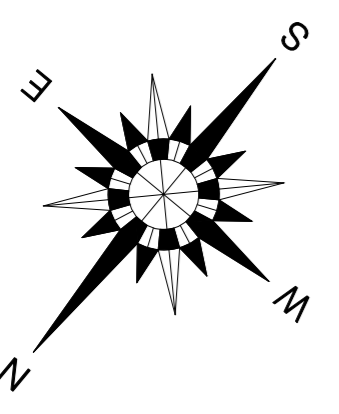

REV	DATE	DESCRIPTION	DRAWN	CHECKED	APPROVED

RCSI
Estate Services
123, St Stephens Green, Dublin 2
Tel: +353-1-402-2290
Fax: +353-1-402-2345
Email: estate@rcsi.ie
Website: www.rcsi.ie

CLIENT :	RCSI	SCALE :	1:100 @ A1	DATE :	03-10-2012
PROJECT :	RCSI - BEAUX LANE HOUSE	CAD REF :		JOB NO. :	
DRAWING :	LOWER GROUND FLOOR PLAN	DRAWN :	BC	REVISION :	