
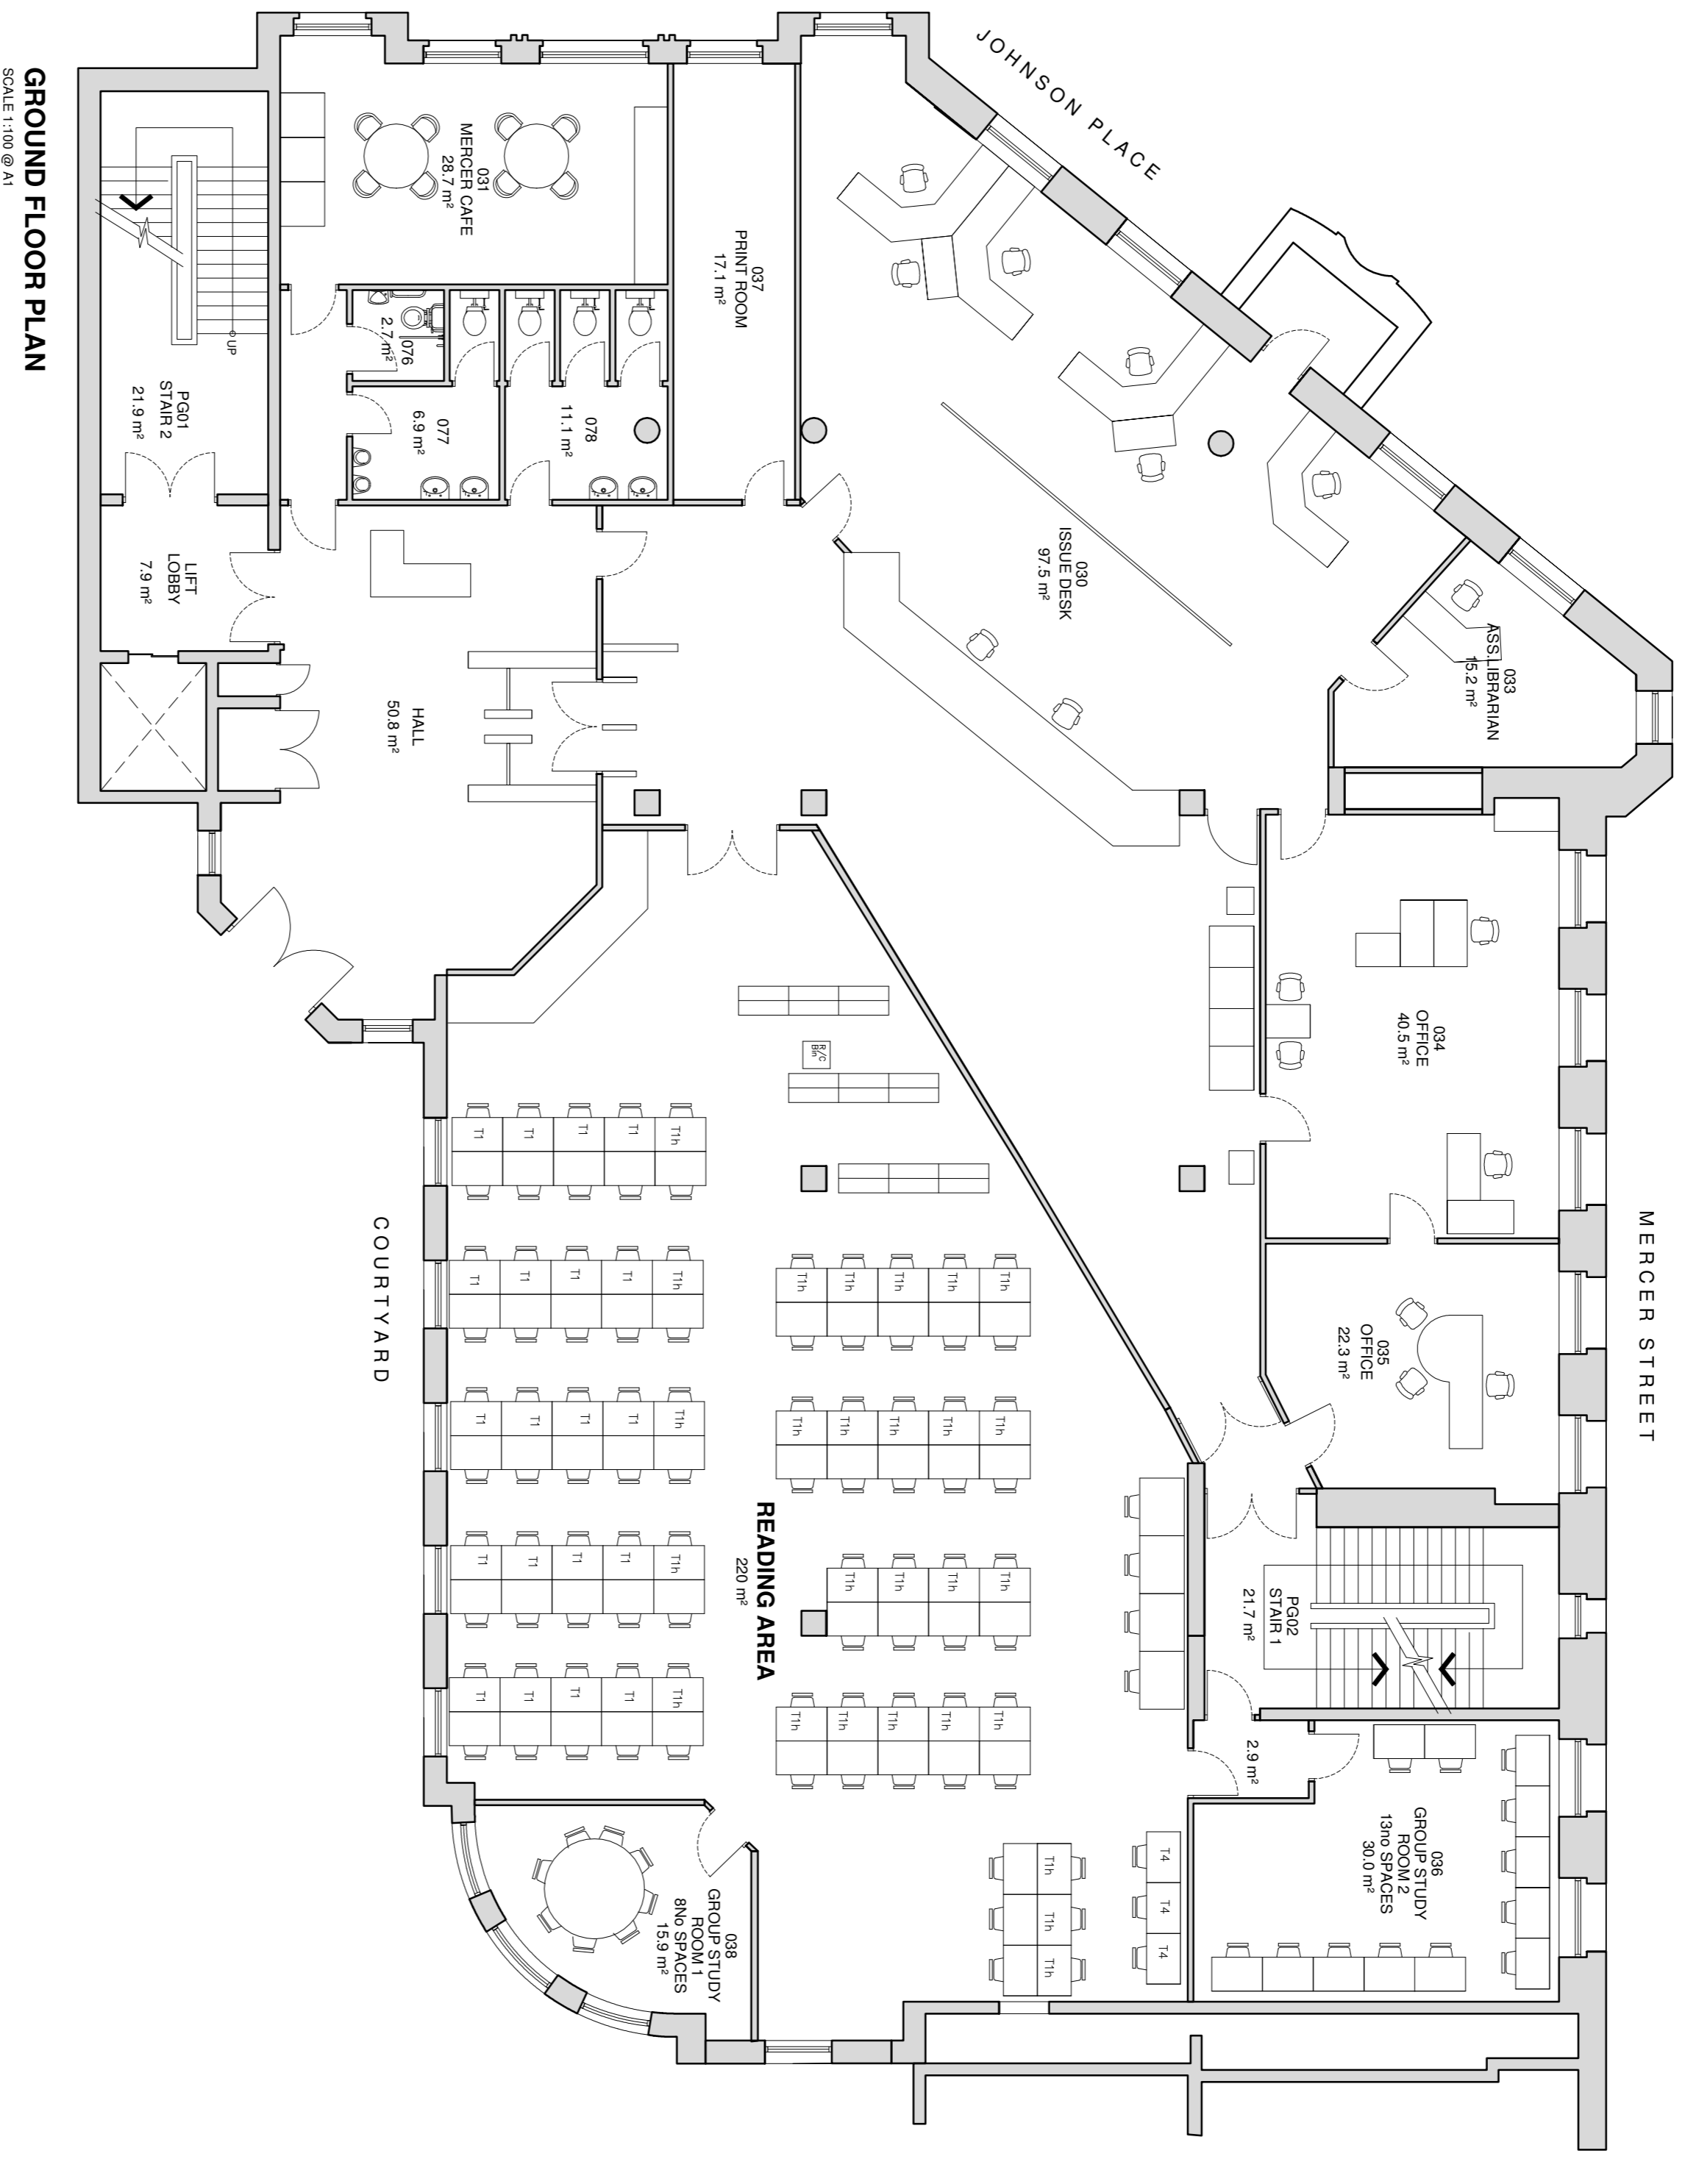



NOT FOR CONSTRUCTION

Note:
All room areas scaled off floor plans.

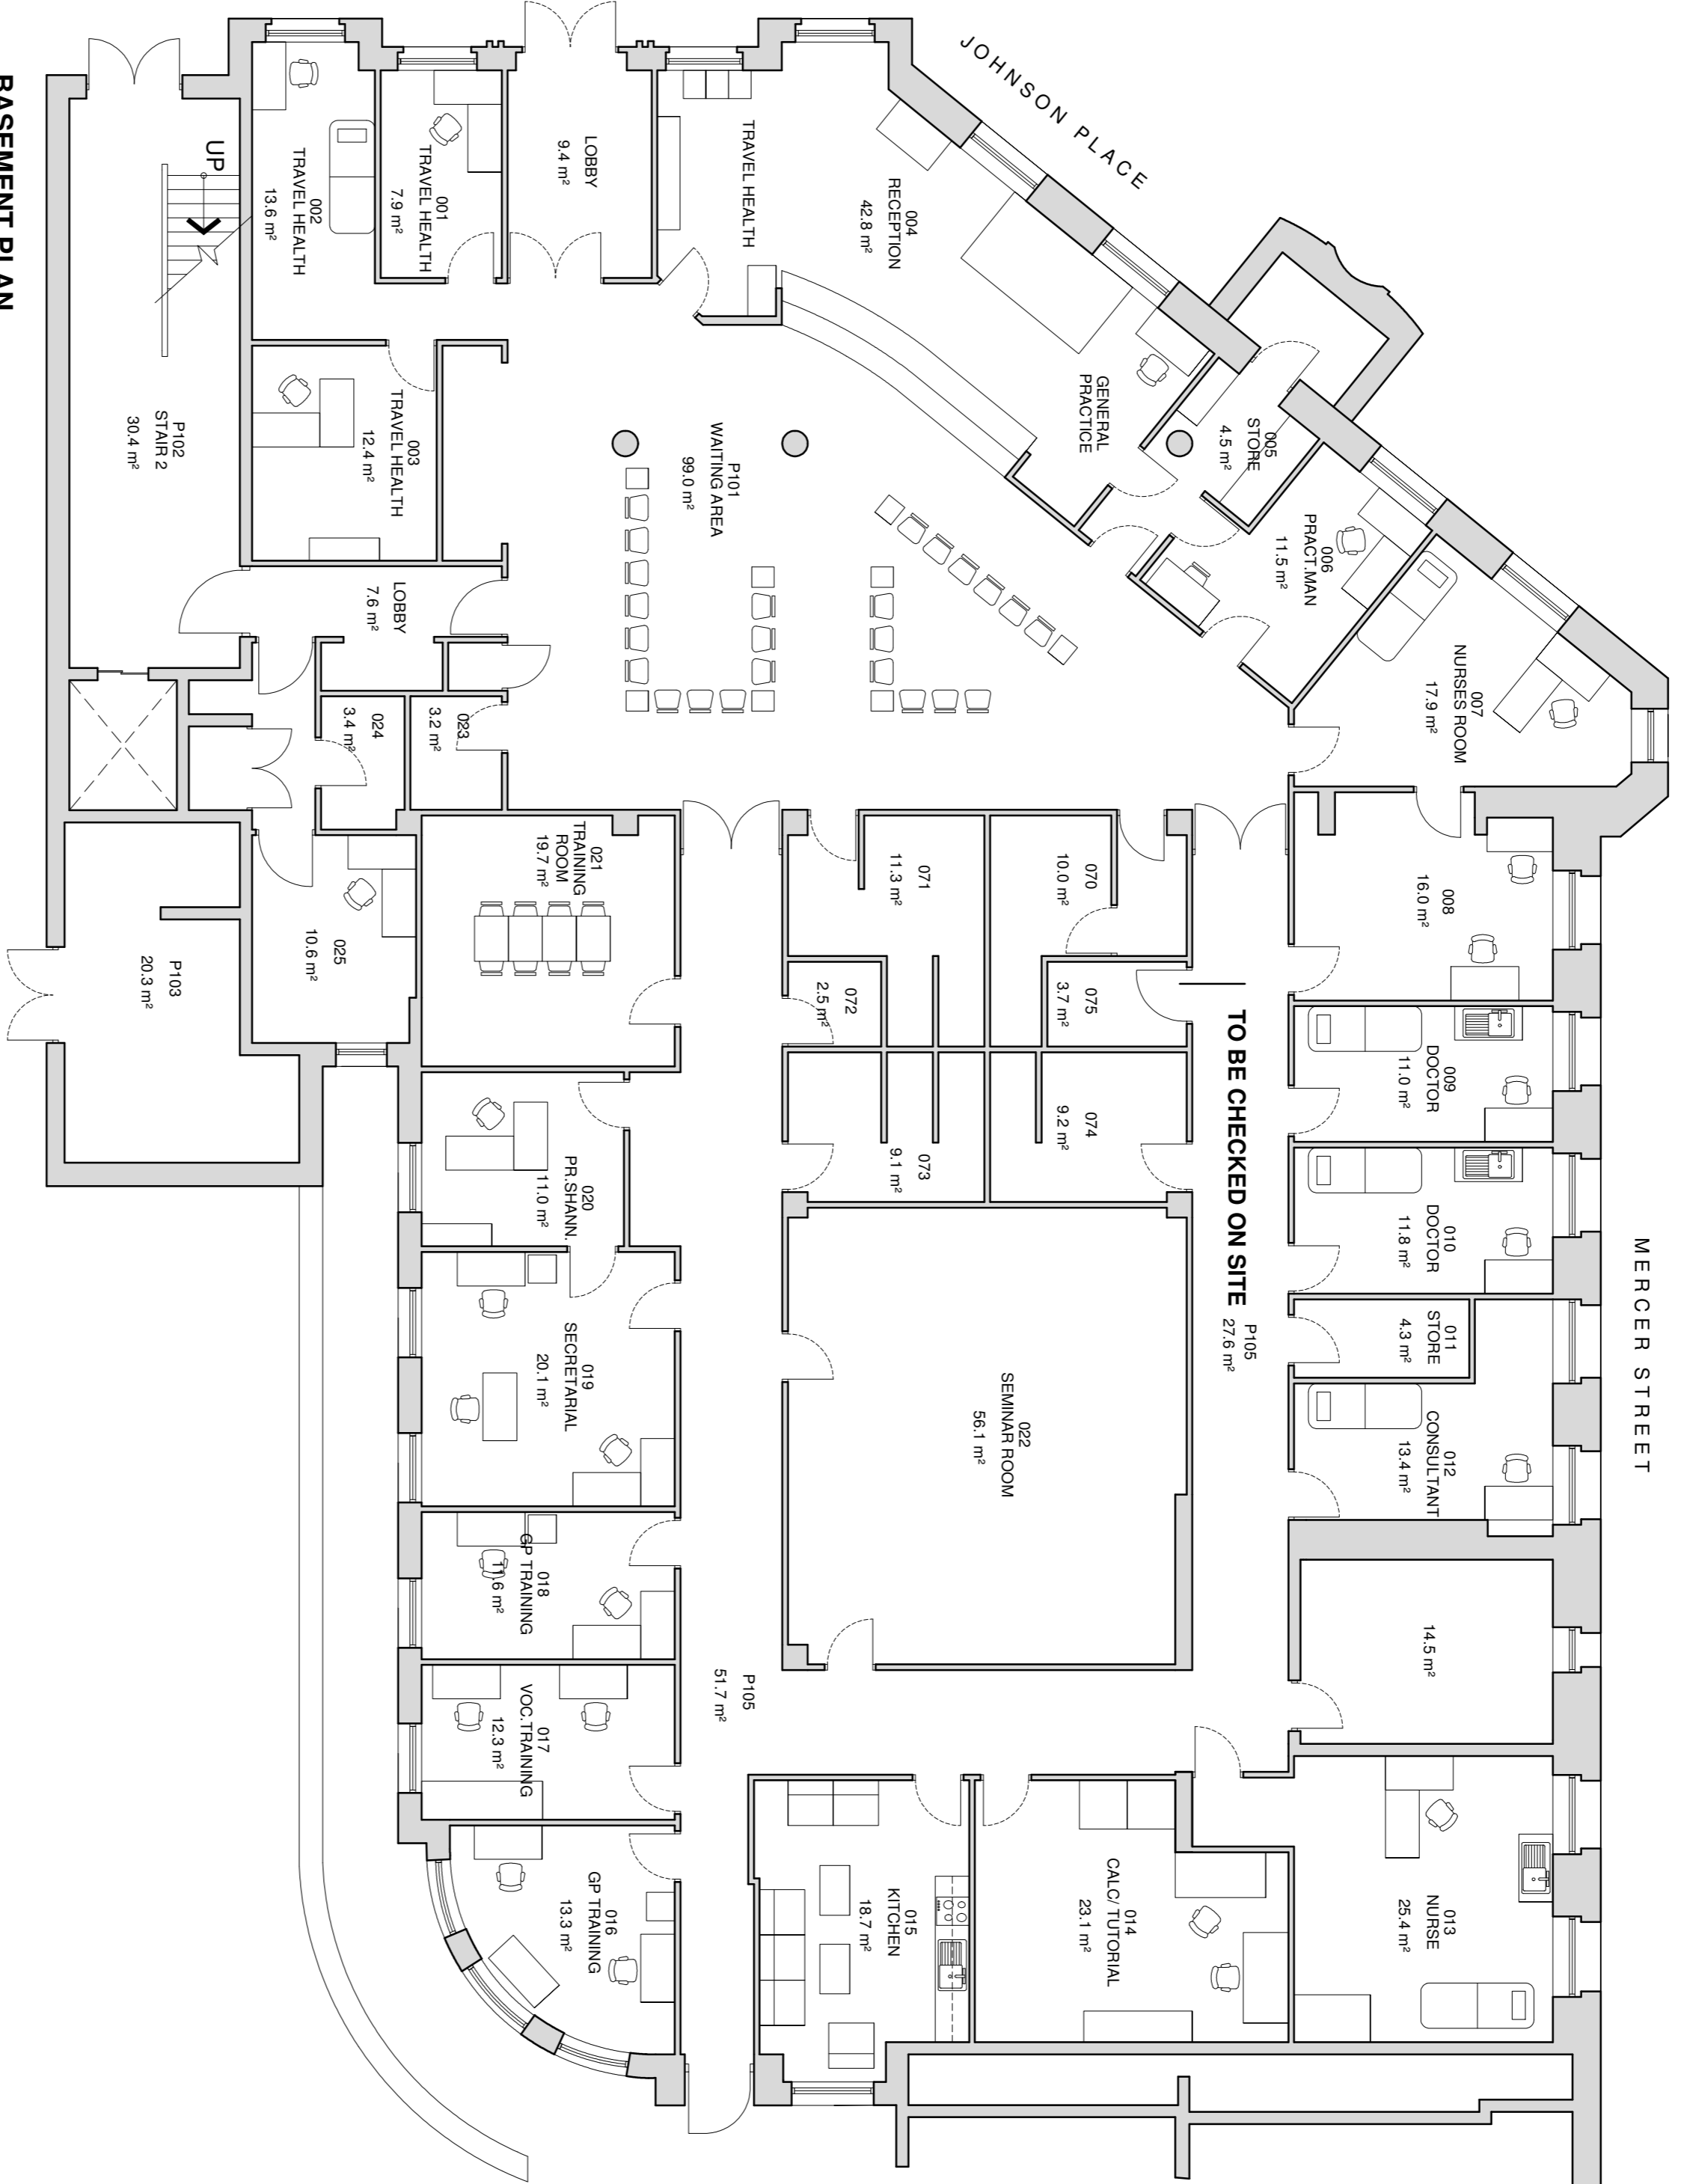

REV.	DATE	DESCRIPTION	DRAWN	CHECKED	APPROVED


RCSI
Royal College of Surgeons in Ireland
ESTABLISHED 1800



Estate Services

123, St Stephens Green, Dublin 2
Tel: +353-1-402-2290
Fax: +353-1-402-2345
Email: estate@rcsi.ie
Website: www.rcsi.ie

CLIENT:	RCSI	SCALE:	1:100 @ A1	DATE:	27-09-2012
PROJECT:	RCSI - MERCER GP & LIBRARY	CAD REF:	-	JOB NO.:	-
DRAWING:	BASEMENT & GROUND FLOOR PLANS	DRAWN:	MAM	REVISION:	-


NOT FOR CONSTRUCTION

Note:
All rooms areas scaled off floor plans.

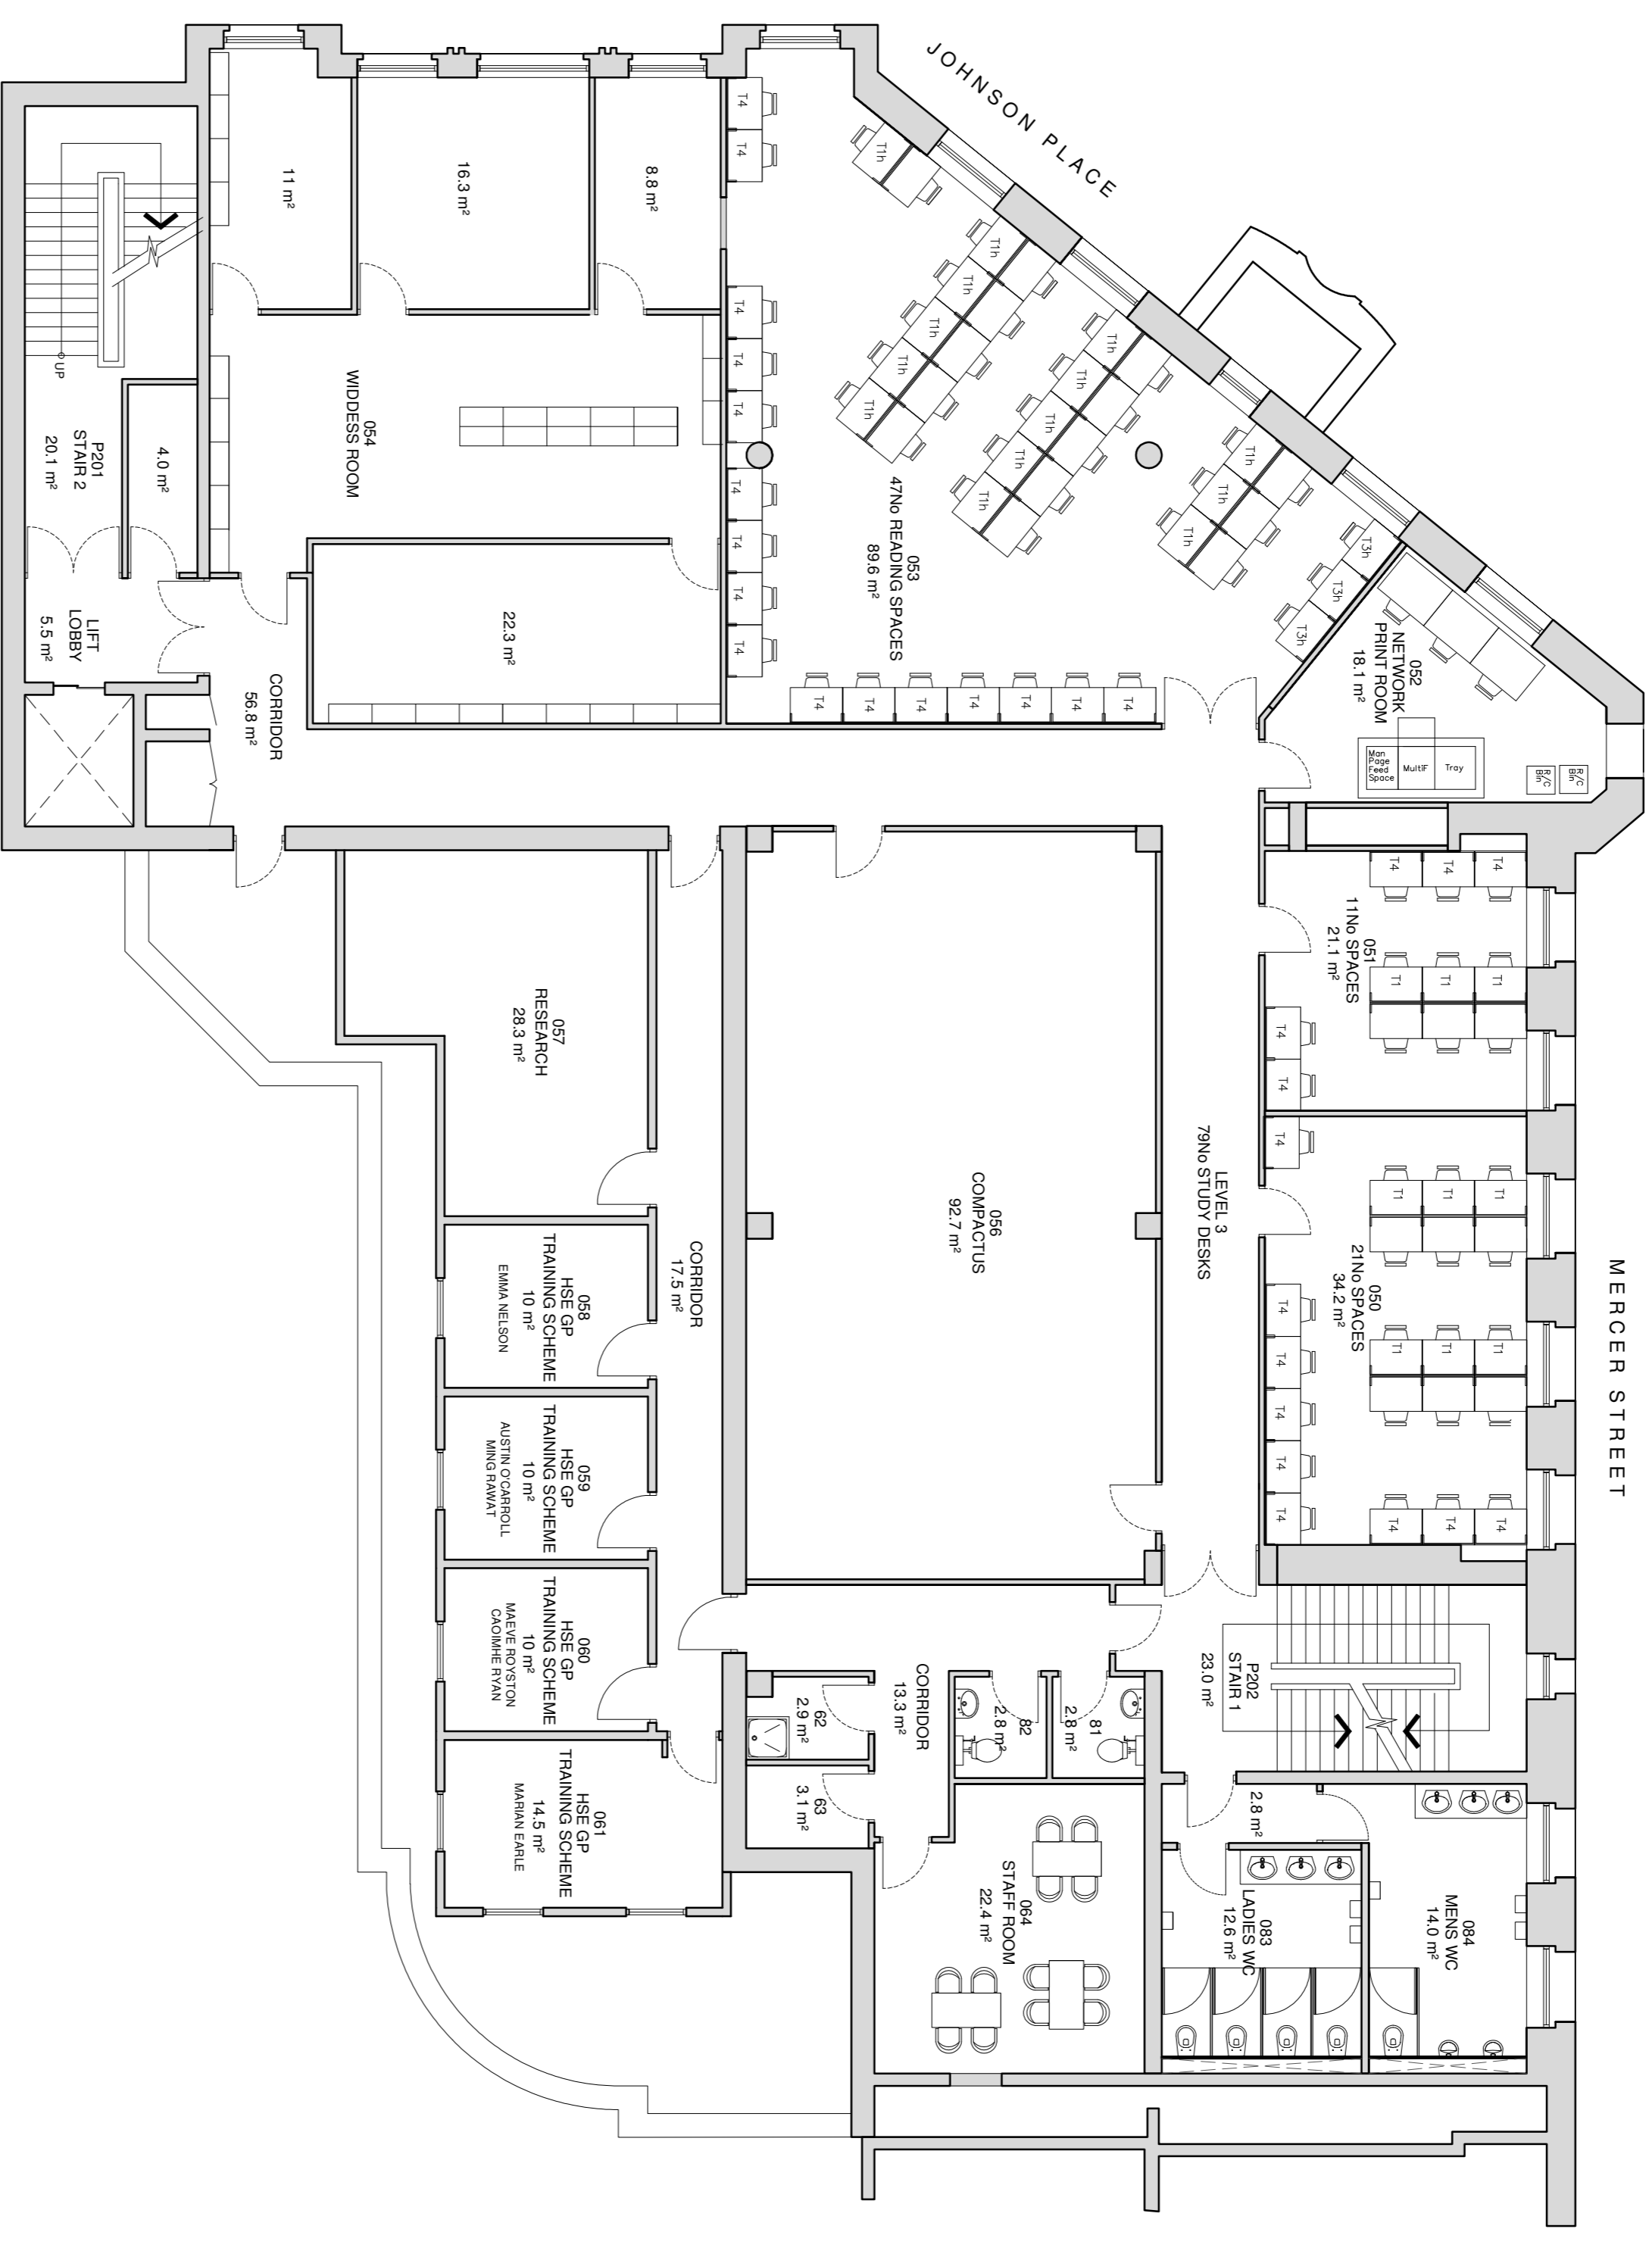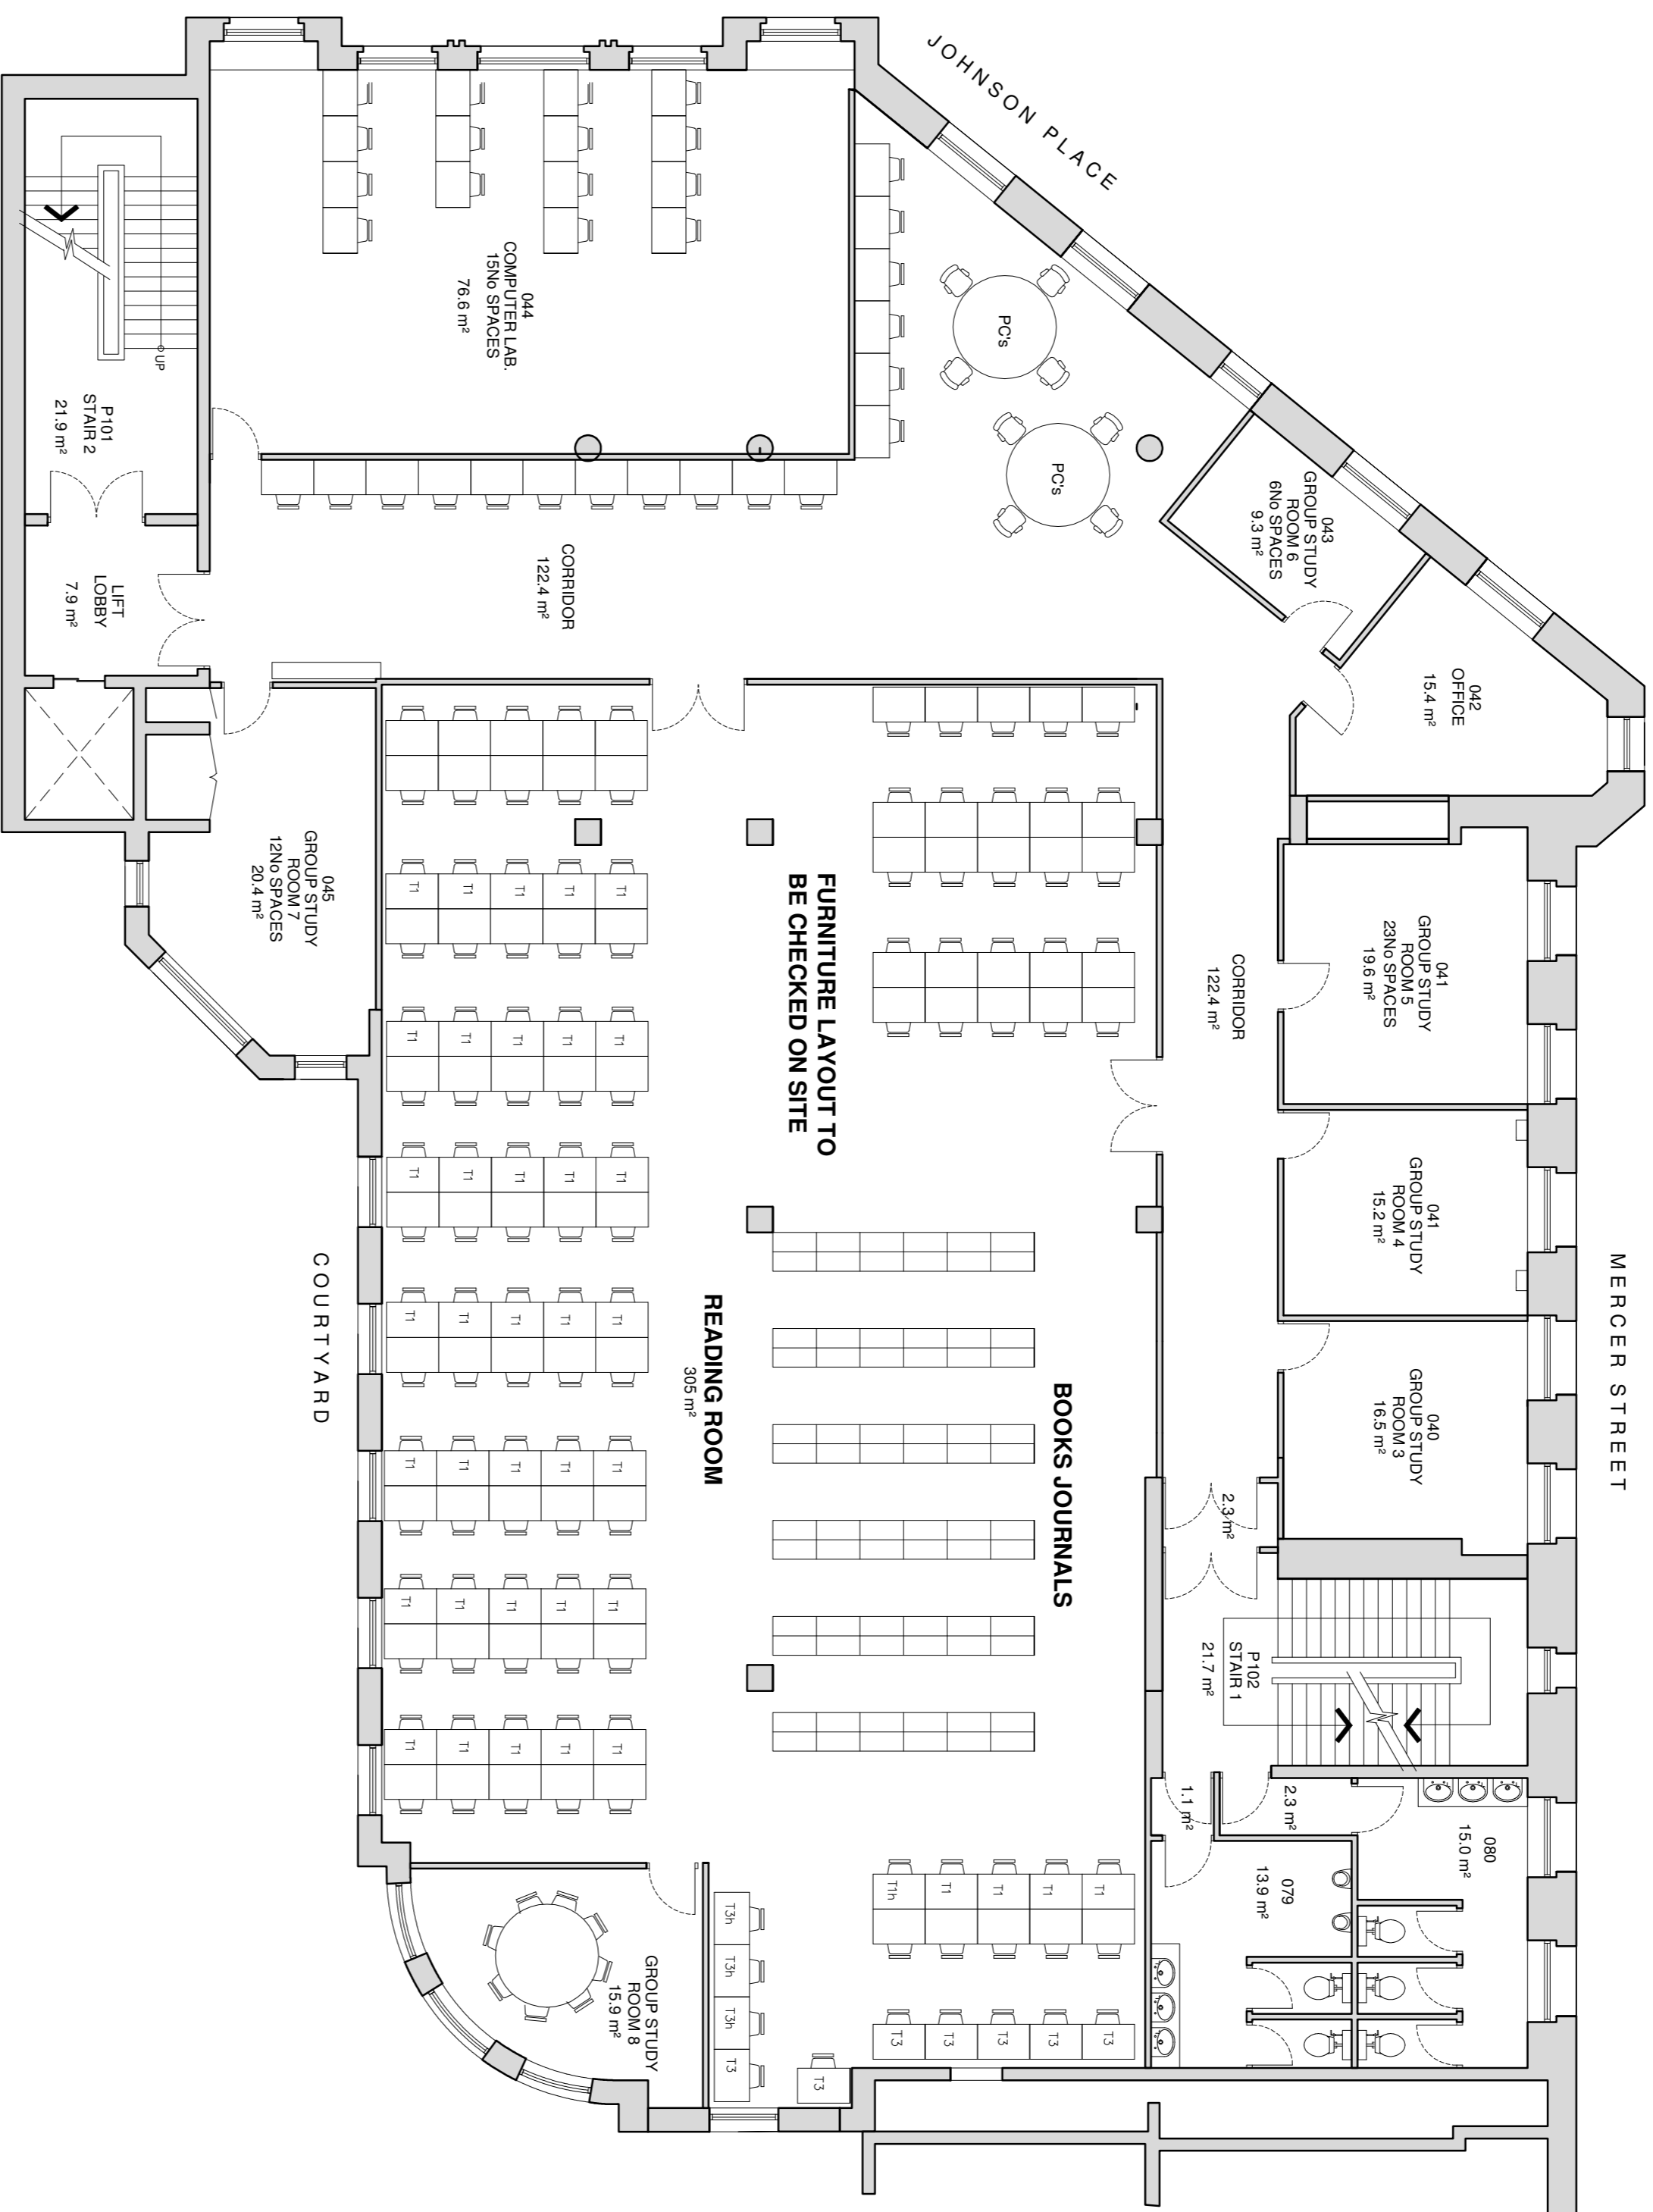

DRAFT

REV.	DATE	DESCRIPTION	DRAWN	CHECKED	APPROVED


RCSI
 Royal College of Surgeons in Ireland
 Estate Services
 123, St Stephens Green, Dublin 2
 Tel: +353-1-402-2290
 Fax: +353-1-402-2345
 Email: estate@rcsi.ie
 Website: www.rcsi.ie

CLIENT :	RCSI	SCALE :	1:100 @ A1	DATE :	27/09/2012
PROJECT :	RCSI - MERCER GP & LIBRARY	CAD REF. :	-	JOB NO. :	-
DRAWING :	FIRST & SECOND FLOOR PLANS	DRAWN :	MJM	REVISION :	-