



NOT FOR CONSTRUCTION


Note:
All rooms areas scaled off floor plans.

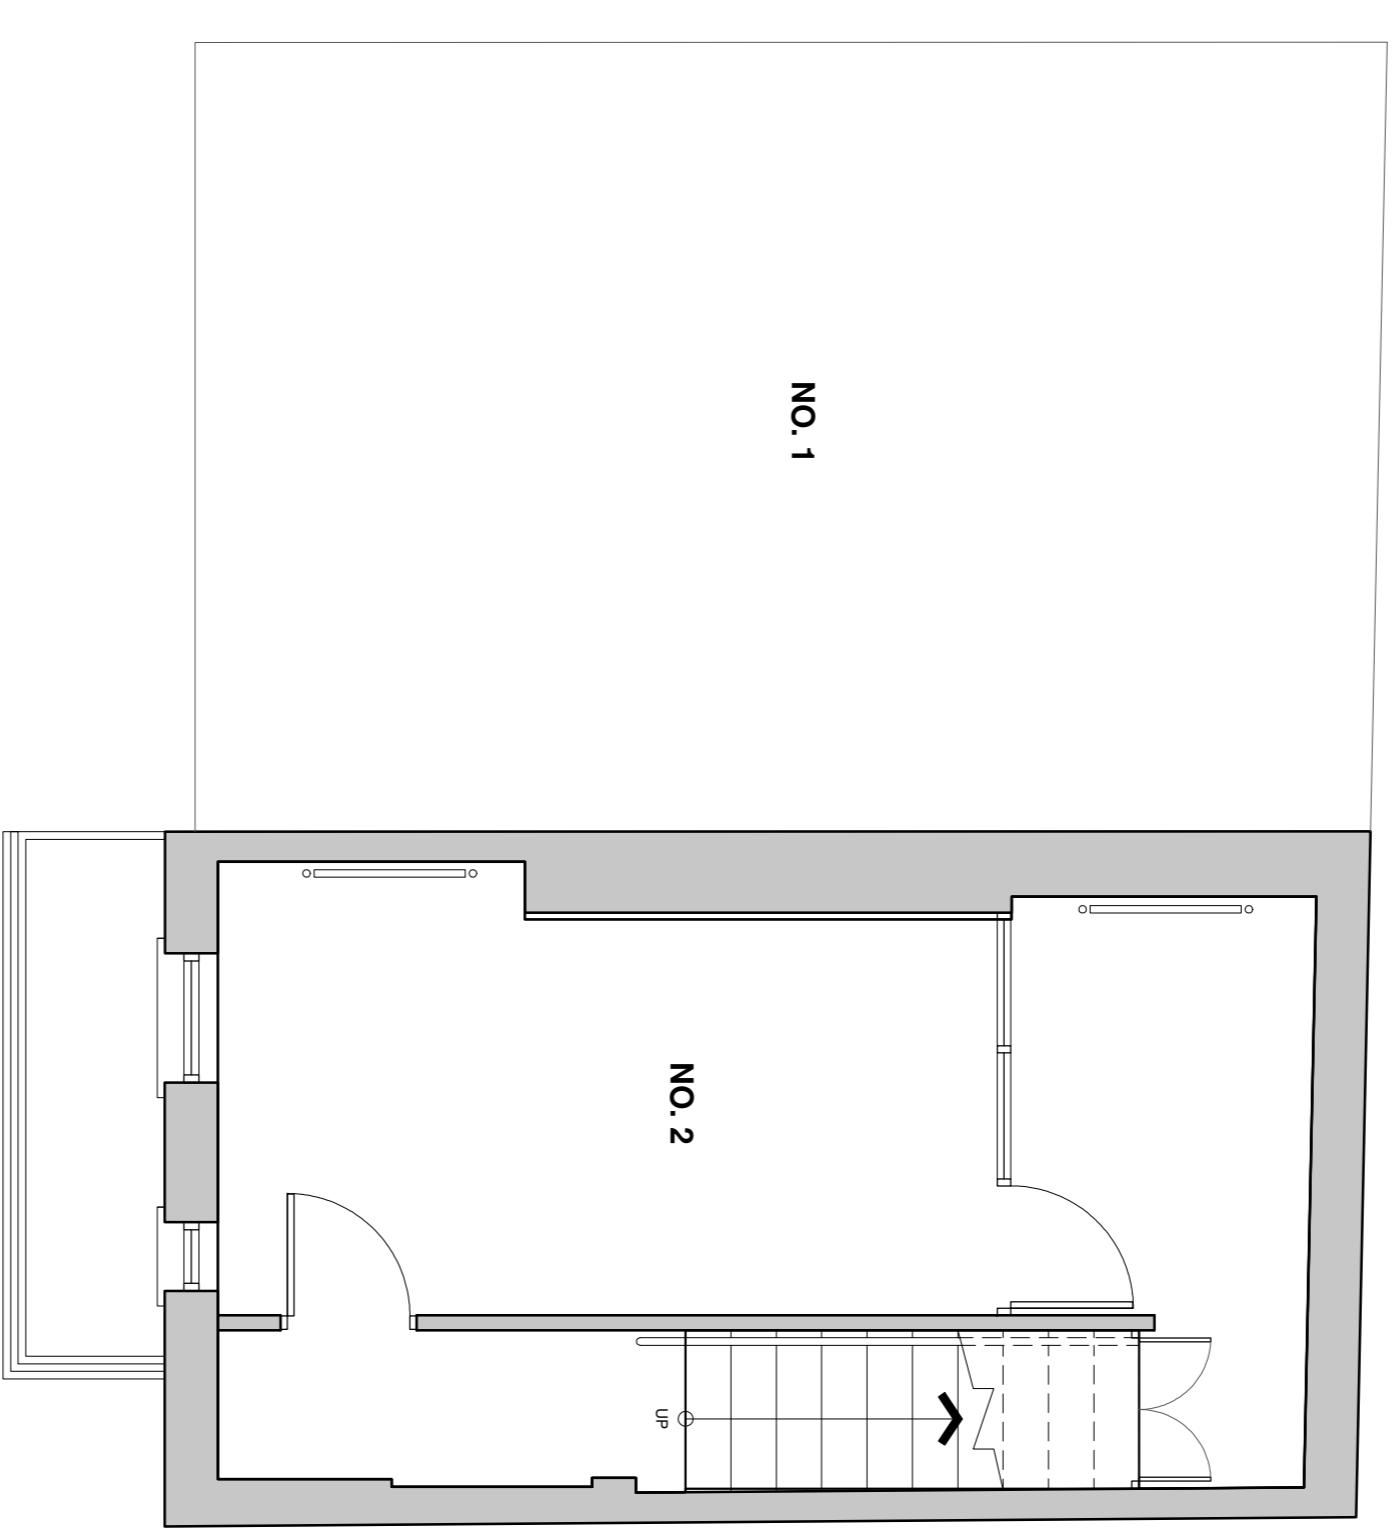

BASEMENT PLAN
SCALE 1:50 @ A1
AREA : 28 m²

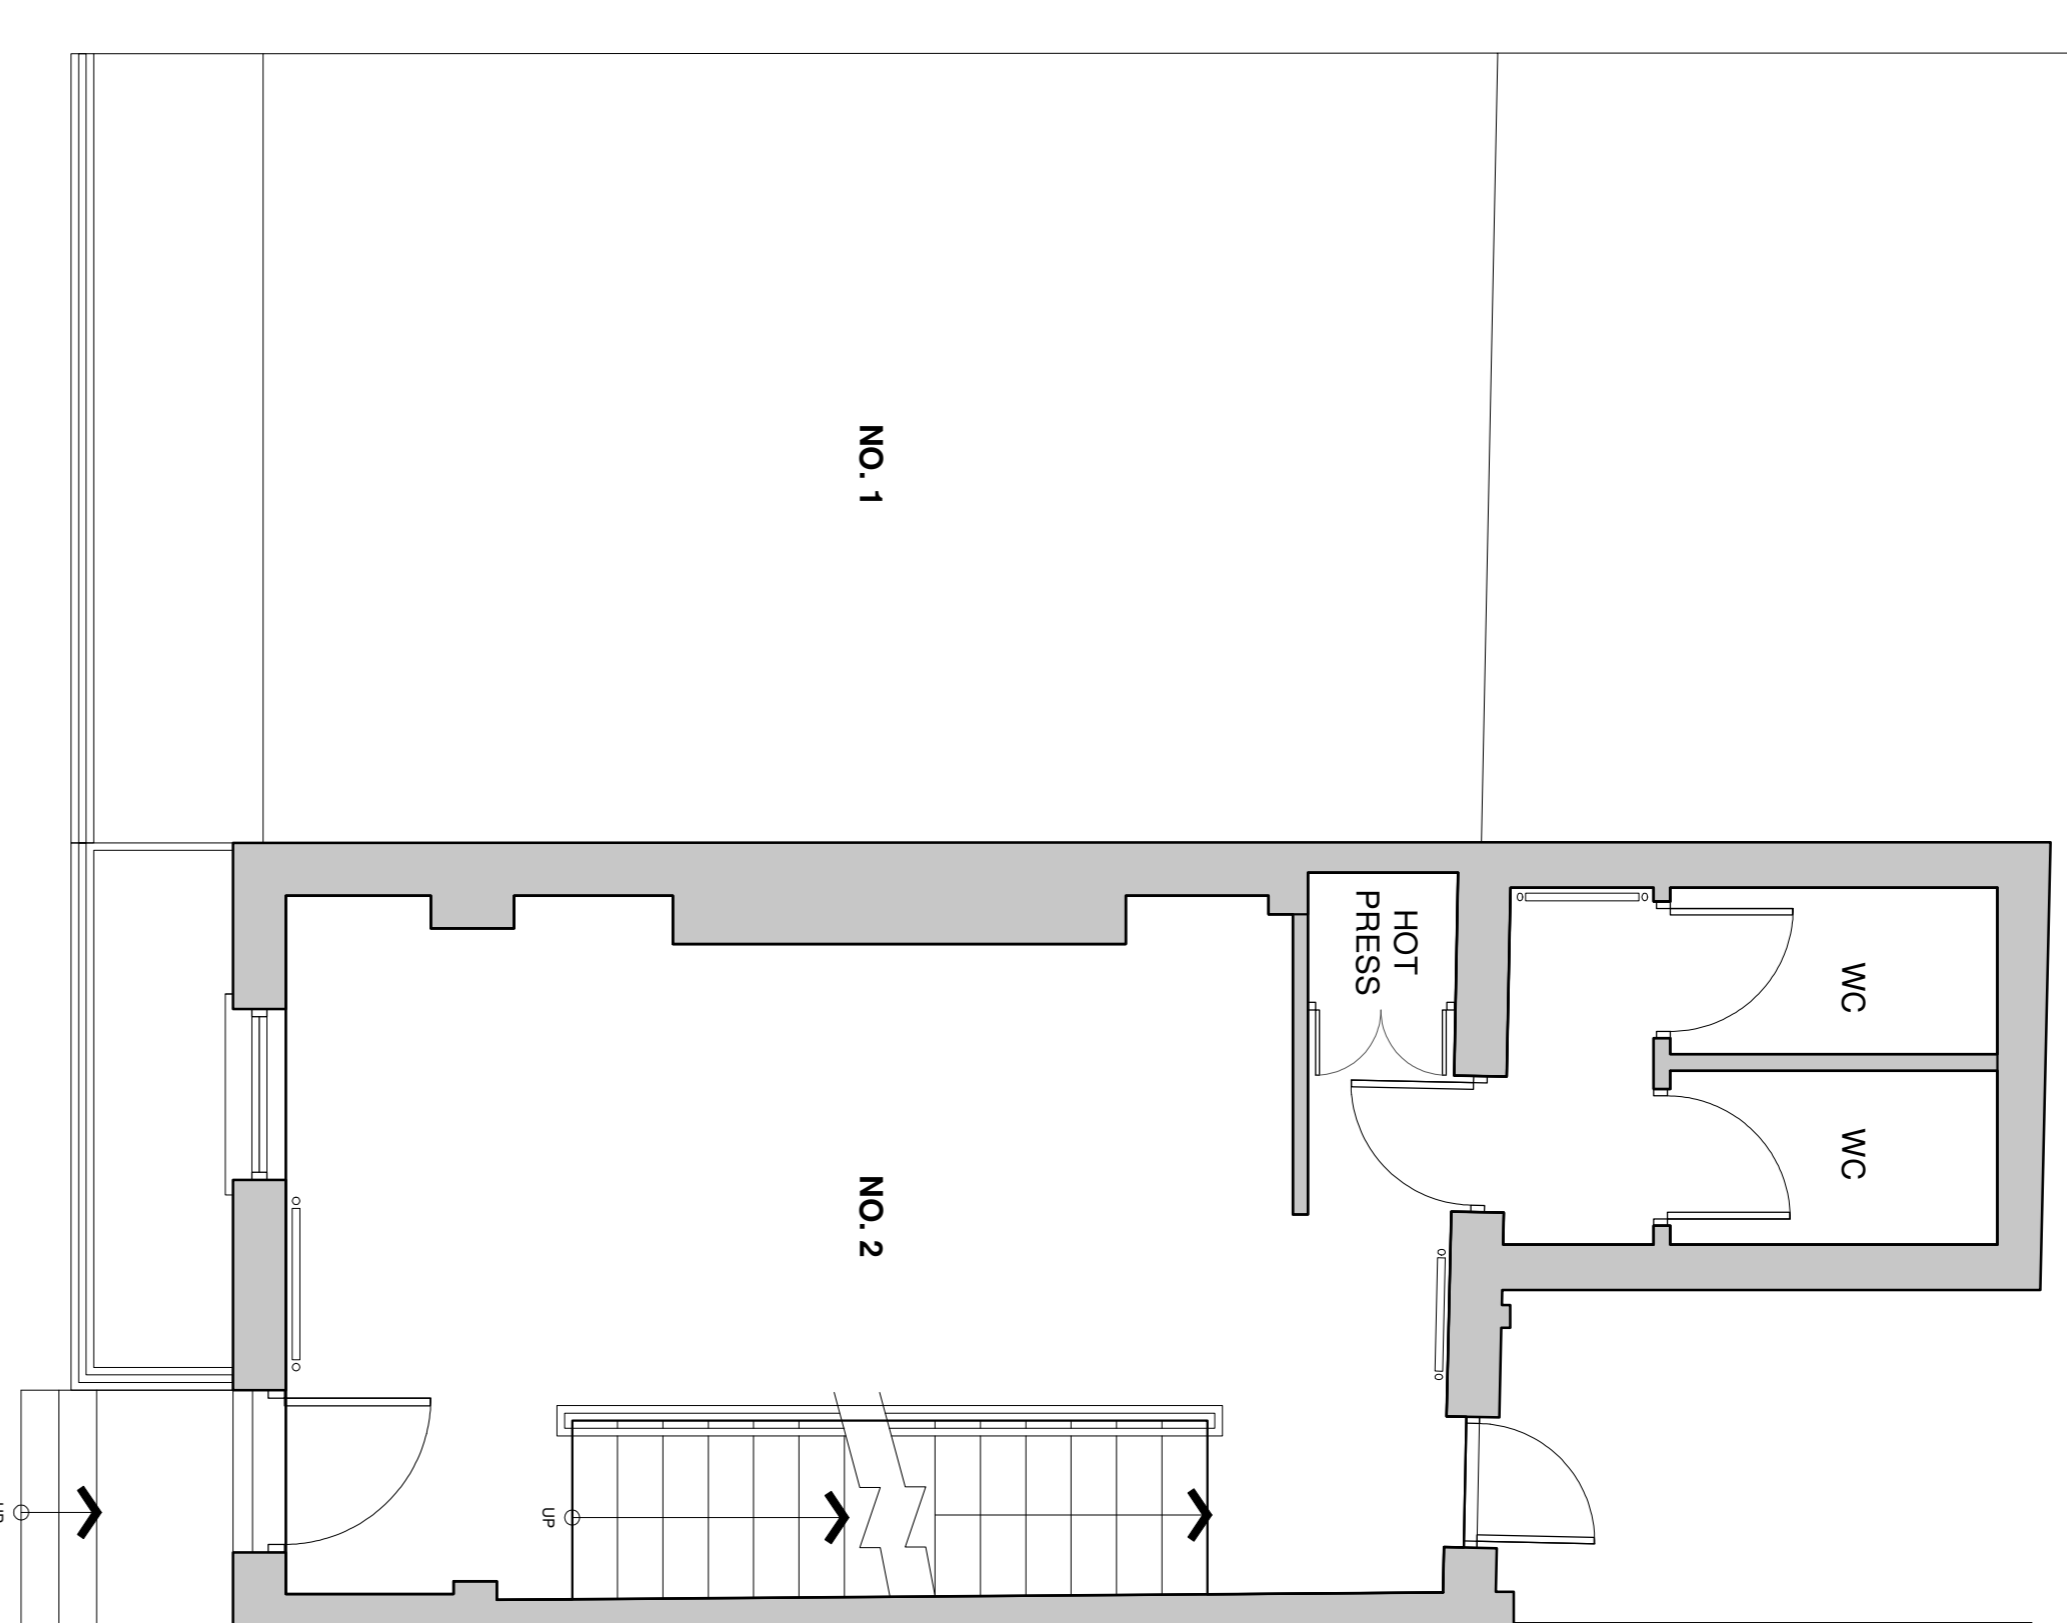

GROUND FLOOR PLAN
SCALE 1:50 @ A1
AREA : 43 m²

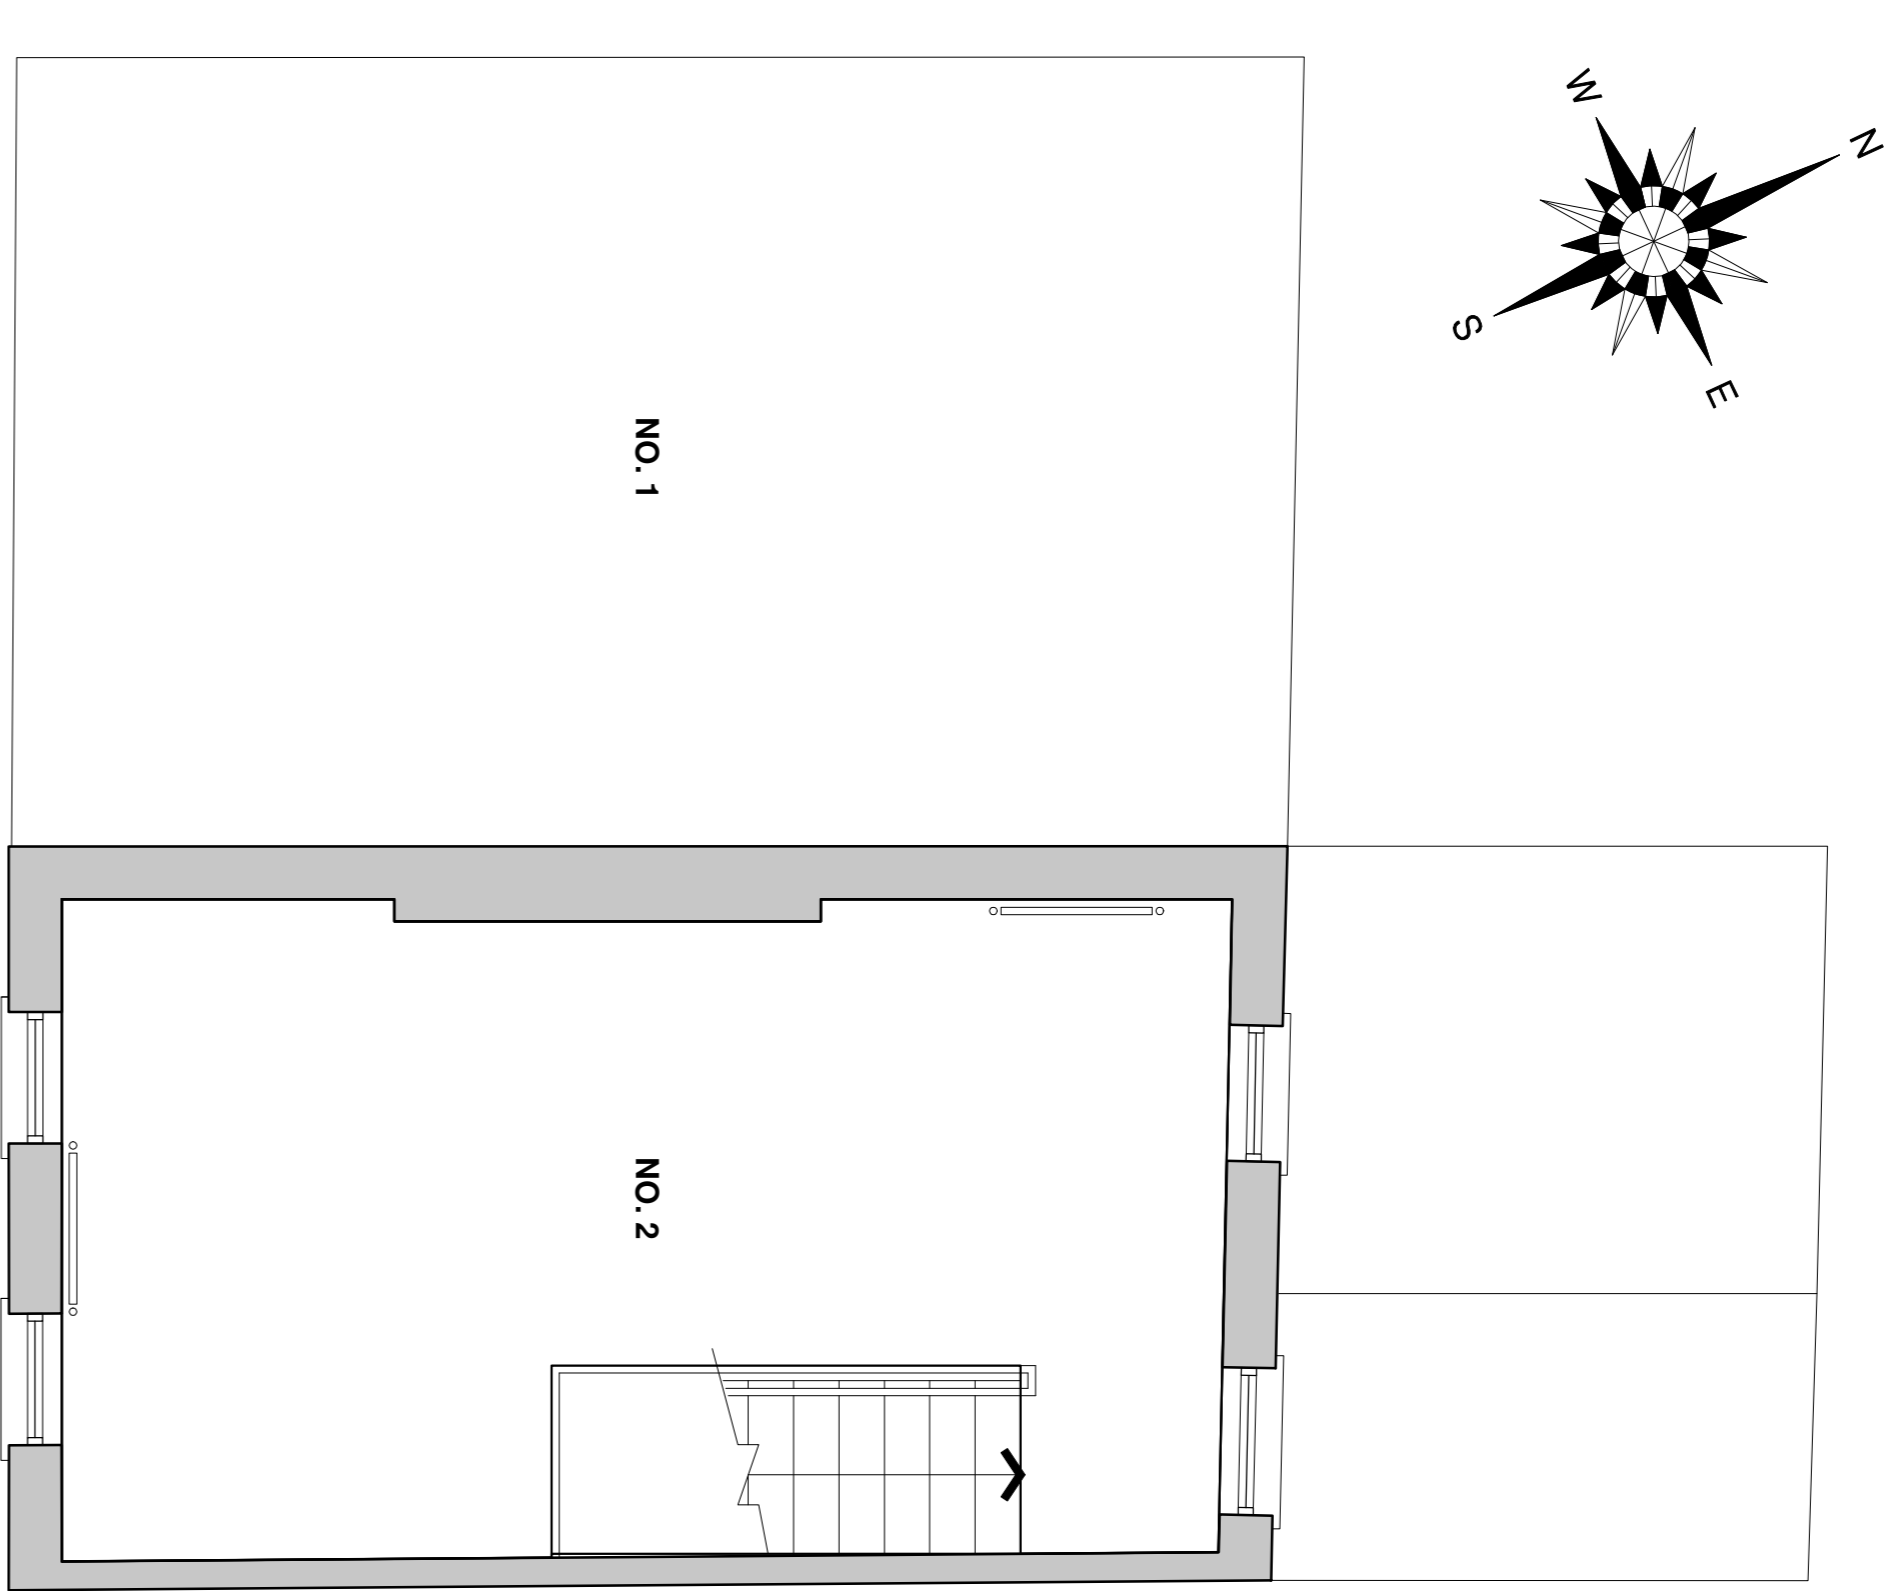

FIRST FLOOR PLAN
SCALE 1:50 @ A1
AREA : 33 m²

REV.	DATE	DESCRIPTION	DRAWN	CHECKED	APPROVED

**RCSI**
Royal College of Surveyors in Ireland
Chartered Institution of Surveyors

Estate Services

123, St Stephens Green, Dublin 2
Tel : +353 1 402 2290
Fax : +353 1 402 2345
Email : estate@rcsi.ie
Website : www.rcsi.ie

CLIENT :	RCSI	SCALE :	1:50 @ A1	DATE :	29-09-2012
PROJECT :	RCSI - 2 PROUD LANE	CAD REF :	-	JOB NO. :	-
DRAWING :	BASEMENT, GROUND & FIRST FLOOR	DRAWN :	CDZ	REVISION :	-